

ISSUED FOR
1 2025-02-18 PHASE 2 33% PROGRESS

IMPERIAL

THIS DRAWING IS COPYRIGHTED AND MUST NOT BE USED, REPRODUCED, OR REVISED WITHOUT WRITTEN PERMISSION.

DIMENSIONS ARE IN FEET & INCHES UNLESS OTHERWISE NOTED. VERIFY DIMENSIONS. DO NOT SCALE THIS DRAWING.

REPORT INCONSISTENCIES AND OMISSIONS TO THE CONSULTANT FOR CLARIFICATION BEFORE COMMENCING WITH THE WORK.

DEVIATIONS FROM THE CONTRACT DOCUMENTS WITHOUT WRITTEN APPROVAL FROM THE CONSULTANT ARE SUBJECT TO CORRECTION AT THE CONTRACTOR'S EXPENSE.

ARCHITECT & PRIME CONSULTANT

GRAFF ARCHITECTURE
1358 RIDEAU FERRY ROAD
PERTH, ONTARIO K7H 3C7
Tel: (613)-900-1963

KEYPLAN

SEAL

**FIRST PRESBYTERIAN
BROCKVILLE
RENOVATION**


10 CHURCH STREET
BROCKVILLE, ON K6V 3X4

**ADDITION BASEMENT
DESIGN PLAN (PHASE
2)**

DRAWN: GJG
PLOT DATE: 2025-02-18 1:47:07 PM

A2.10B

24020P01

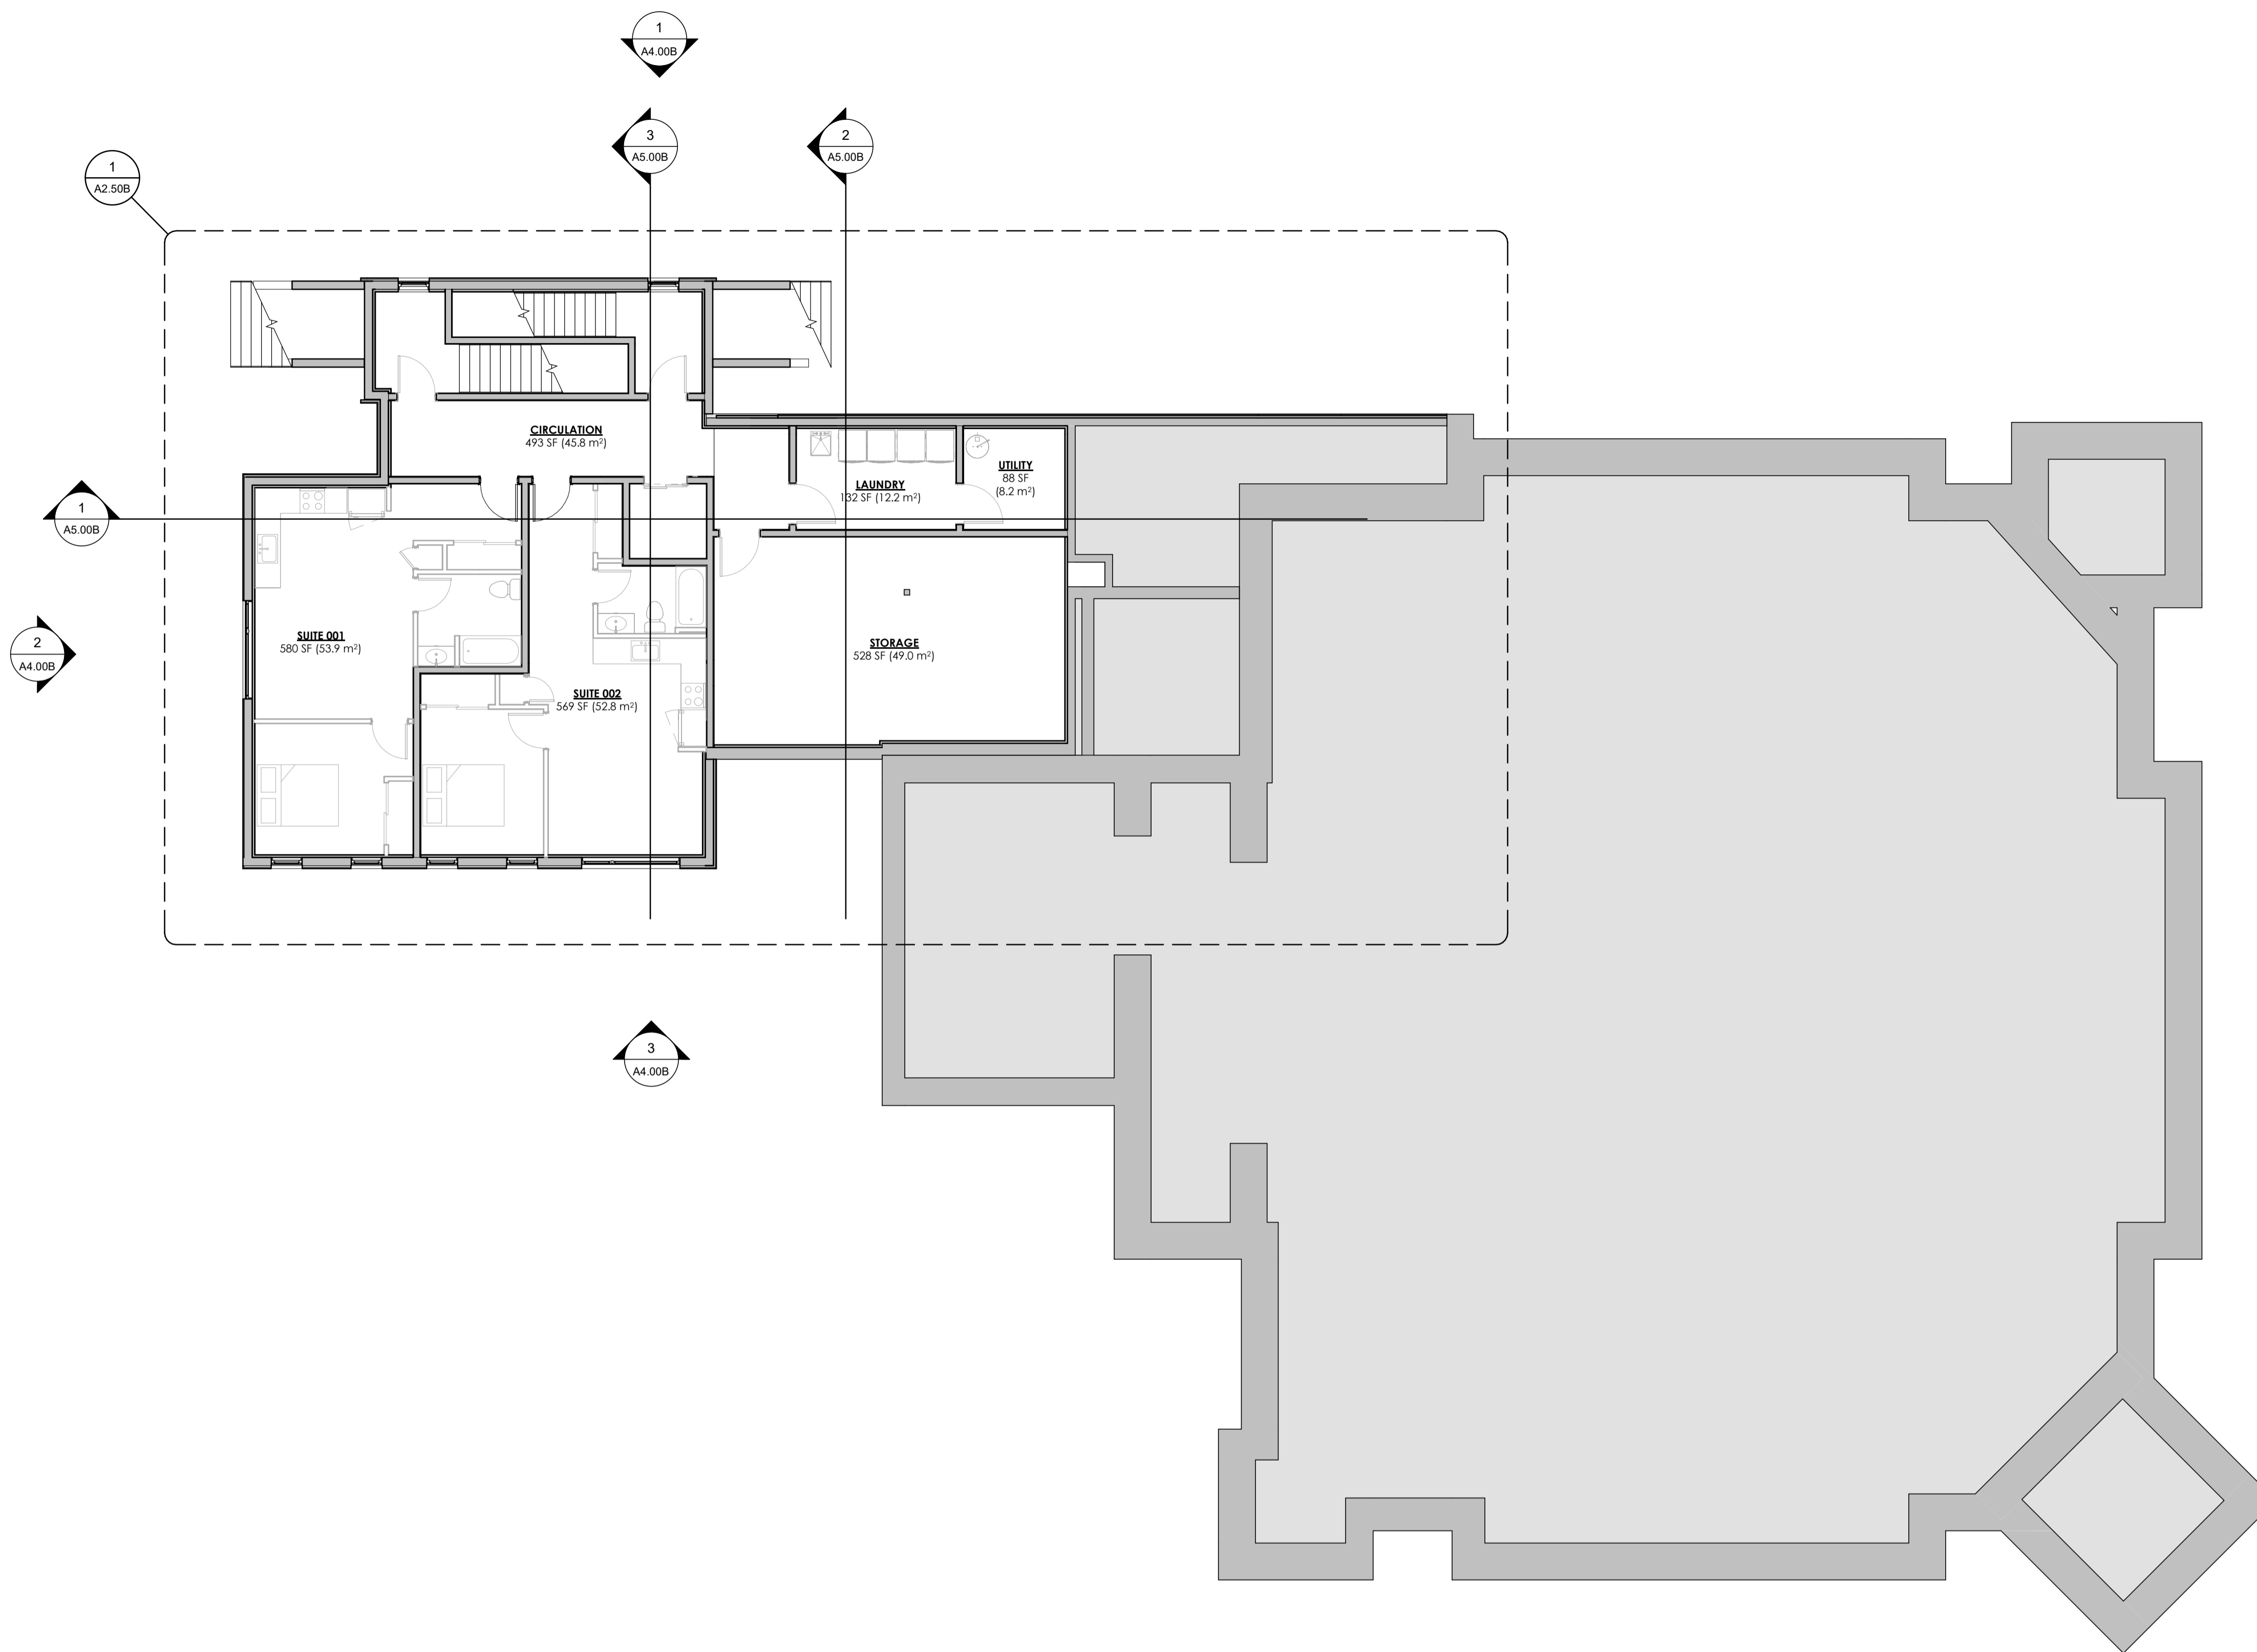

1 ADDITION BASEMENT DESIGN PLAN
A2.10B 1/8" = 1'-0"

ISSUED FOR
1 2025-02-18 PHASE 2 33% PROGRESS

IMPERIAL
THIS DRAWING IS COPYRIGHTED AND MUST NOT BE USED, REPRODUCED, OR REVISED WITHOUT WRITTEN PERMISSION.
DIMENSIONS ARE IN FEET & INCHES UNLESS OTHERWISE NOTED. VERIFY DIMENSIONS. DO NOT SCALE THIS DRAWING.
REPORT INCONSISTENCIES AND OMISSIONS TO THE CONSULTANT FOR CLARIFICATION BEFORE COMMENCING WITH THE WORK.
DEVIATIONS FROM THE CONTRACT DOCUMENTS WITHOUT WRITTEN APPROVAL FROM THE CONSULTANT ARE SUBJECT TO CORRECTION AT THE CONTRACTOR'S EXPENSE.

ARCHITECT & PRIME CONSULTANT
GRAFF ARCHITECTURE
1358 RIDEAU FERRY ROAD
PERTH, ONTARIO K7H 3C7
Tel: (613)-900-1963

KEYPLAN

SEAL

**FIRST PRESBYTERIAN
BROCKVILLE
RENOVATION**


10 CHURCH STREET
BROCKVILLE, ON K6V 3X4

**ADDITION GROUND
FLOOR DESIGN PLAN
(PHASE 2)**

DRAWN: GJG
PLOT DATE: 2025-02-18 1:47:10 PM

A2.11B

24020P01

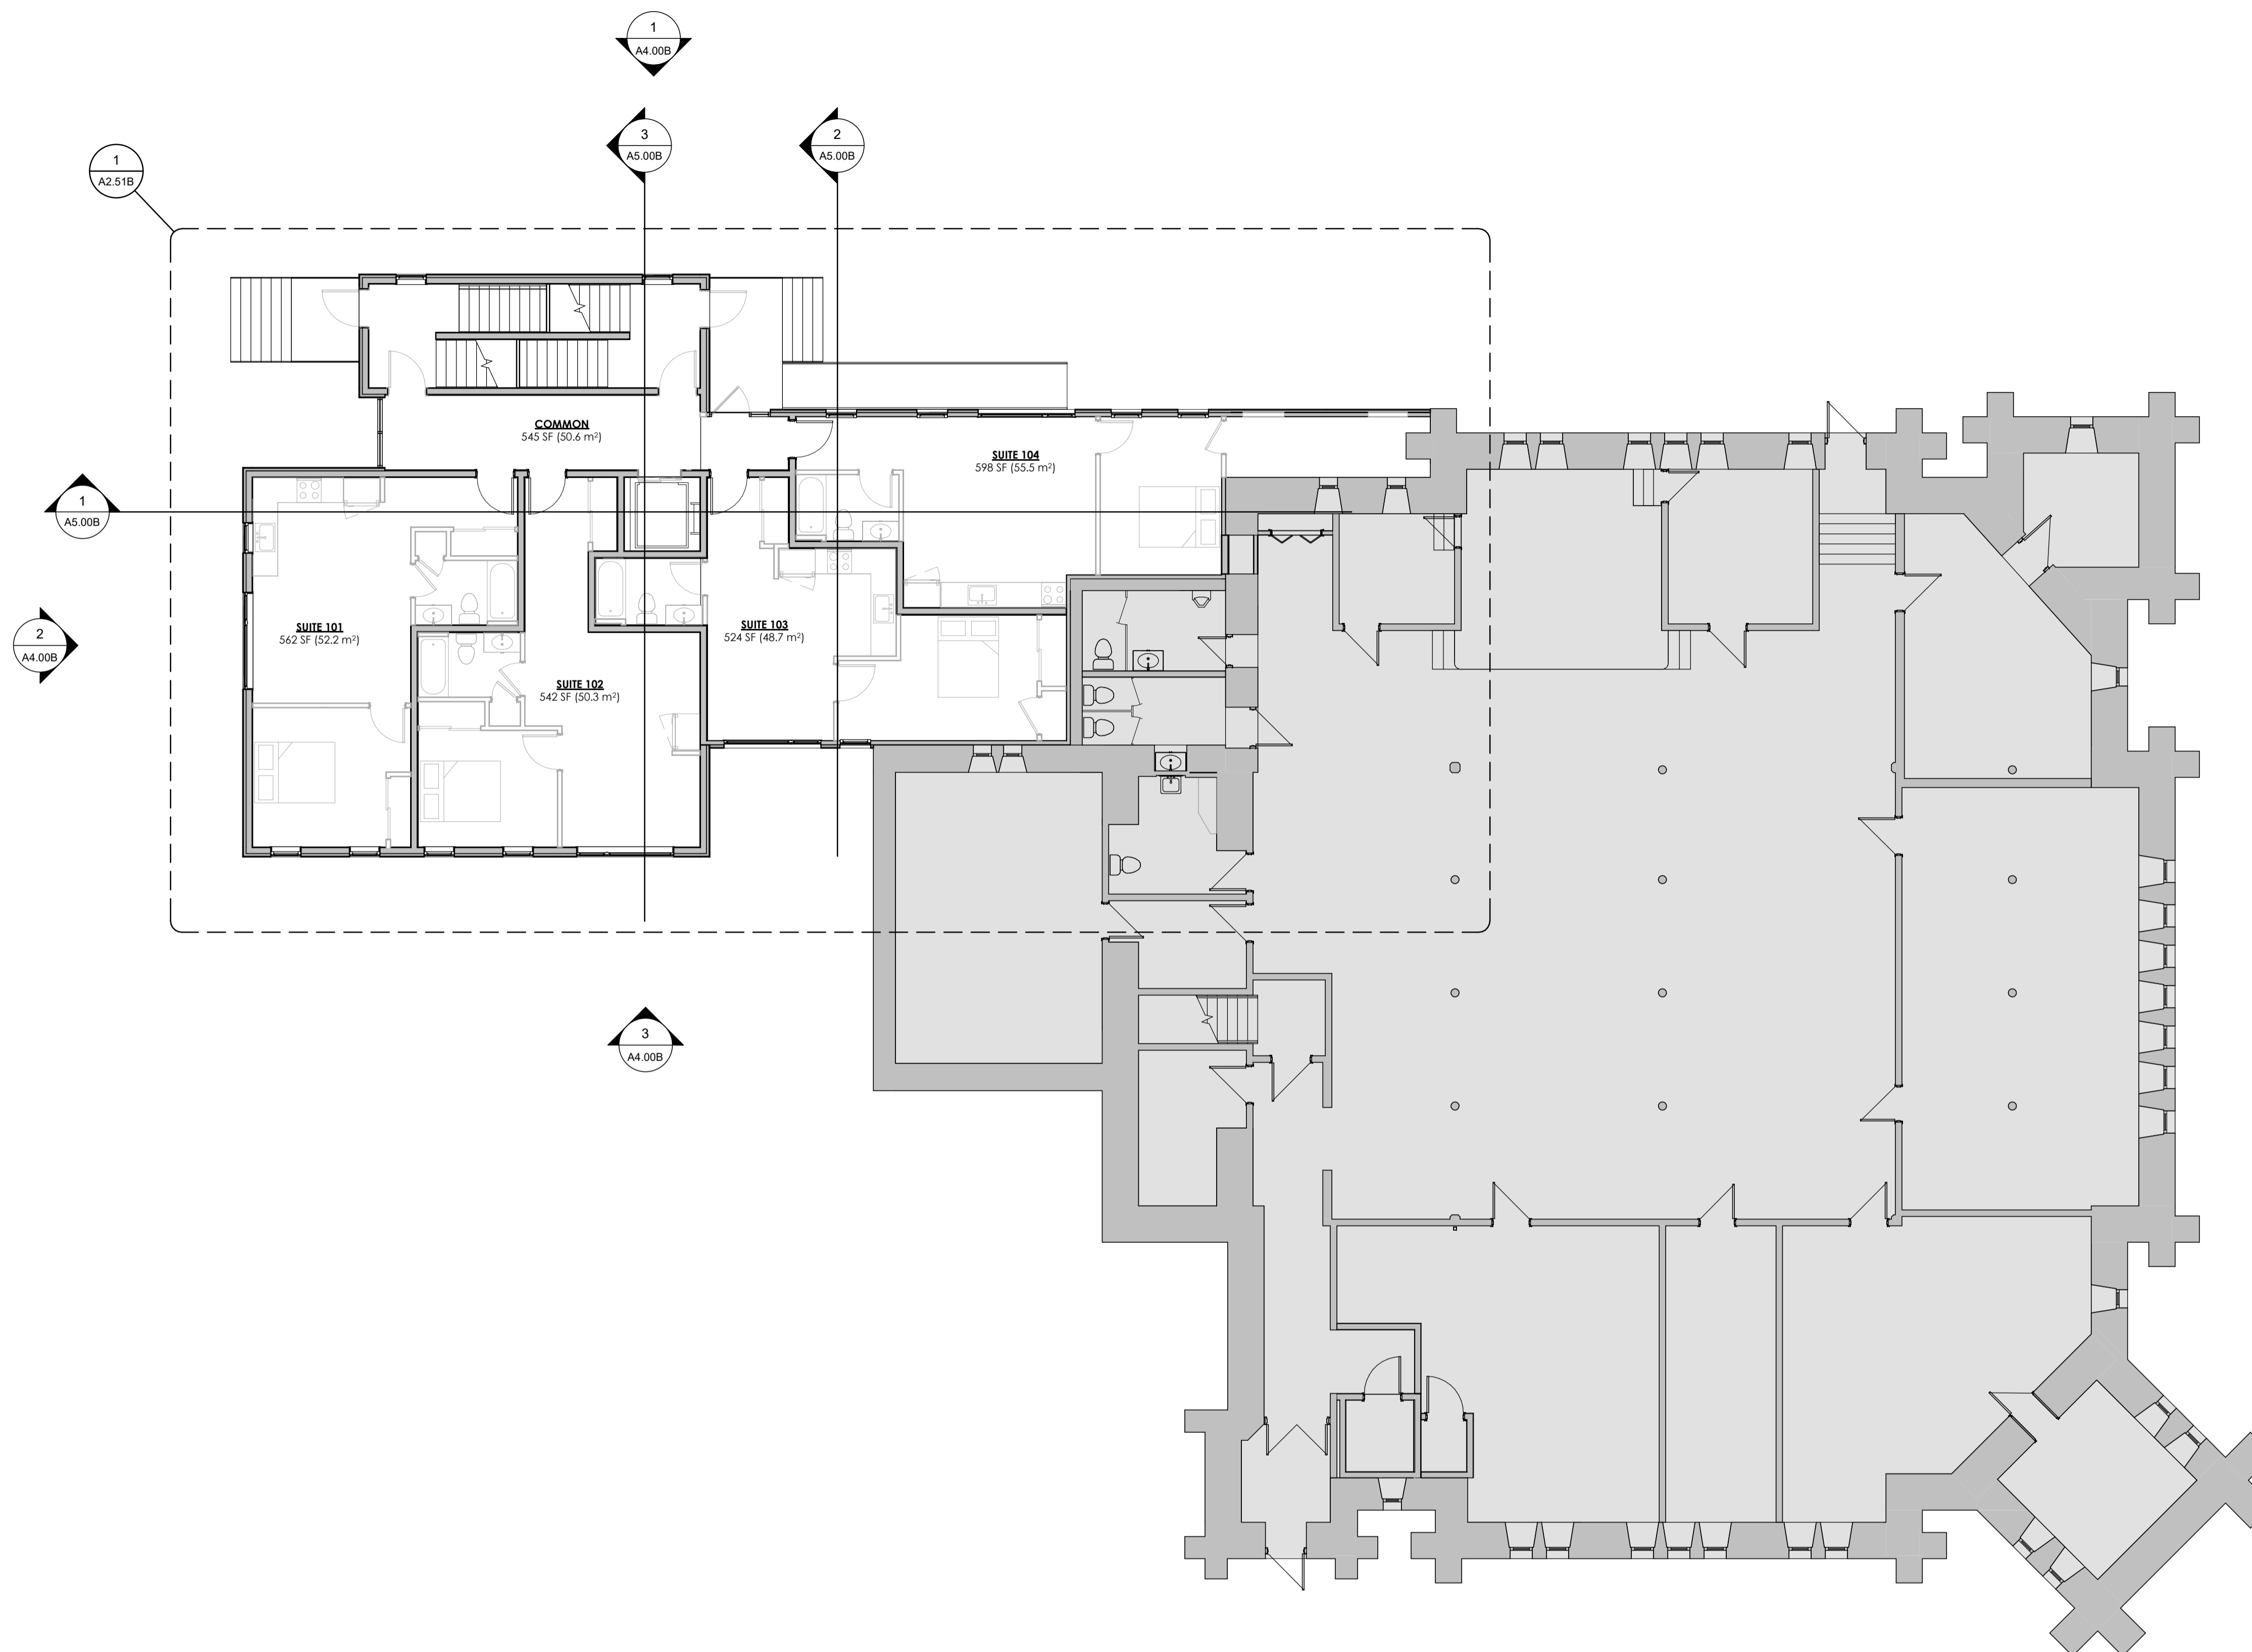

1 ADDITION GROUND FLOOR DESIGN PLAN
A2.11B 1/8" = 1'-0"

ISSUED FOR
1 2025-02-18 PHASE 2 33% PROGRESS

IMPERIAL

THIS DRAWING IS COPYRIGHTED AND MUST NOT BE USED, REPRODUCED, OR REVISED WITHOUT WRITTEN PERMISSION.

DIMENSIONS ARE IN FEET & INCHES UNLESS OTHERWISE NOTED. VERIFY DIMENSIONS. DO NOT SCALE THIS DRAWING.

REPORT INCONSISTENCIES AND OMISSIONS TO THE CONSULTANT FOR CLARIFICATION BEFORE COMMENCING WITH THE WORK.

DEVIATIONS FROM THE CONTRACT DOCUMENTS WITHOUT WRITTEN APPROVAL FROM THE CONSULTANT ARE SUBJECT TO CORRECTION AT THE CONTRACTOR'S EXPENSE.

ARCHITECT & PRIME CONSULTANT

GRAFF ARCHITECTURE
1358 RIDEAU FERRY ROAD
PERTH, ONTARIO K7H 3C7
Tel: (613)-900-1963

KEYPLAN

SEAL

**FIRST PRESBYTERIAN
BROCKVILLE
RENOVATION**


10 CHURCH STREET
BROCKVILLE, ON K6V 3X4

**ADDITION SECOND
FLOOR DESIGN PLAN
(PHASE 2)**

DRAWN: GJG
PLOT DATE: 2025-02-18 1:47:14 PM

A2.12B

24020P01

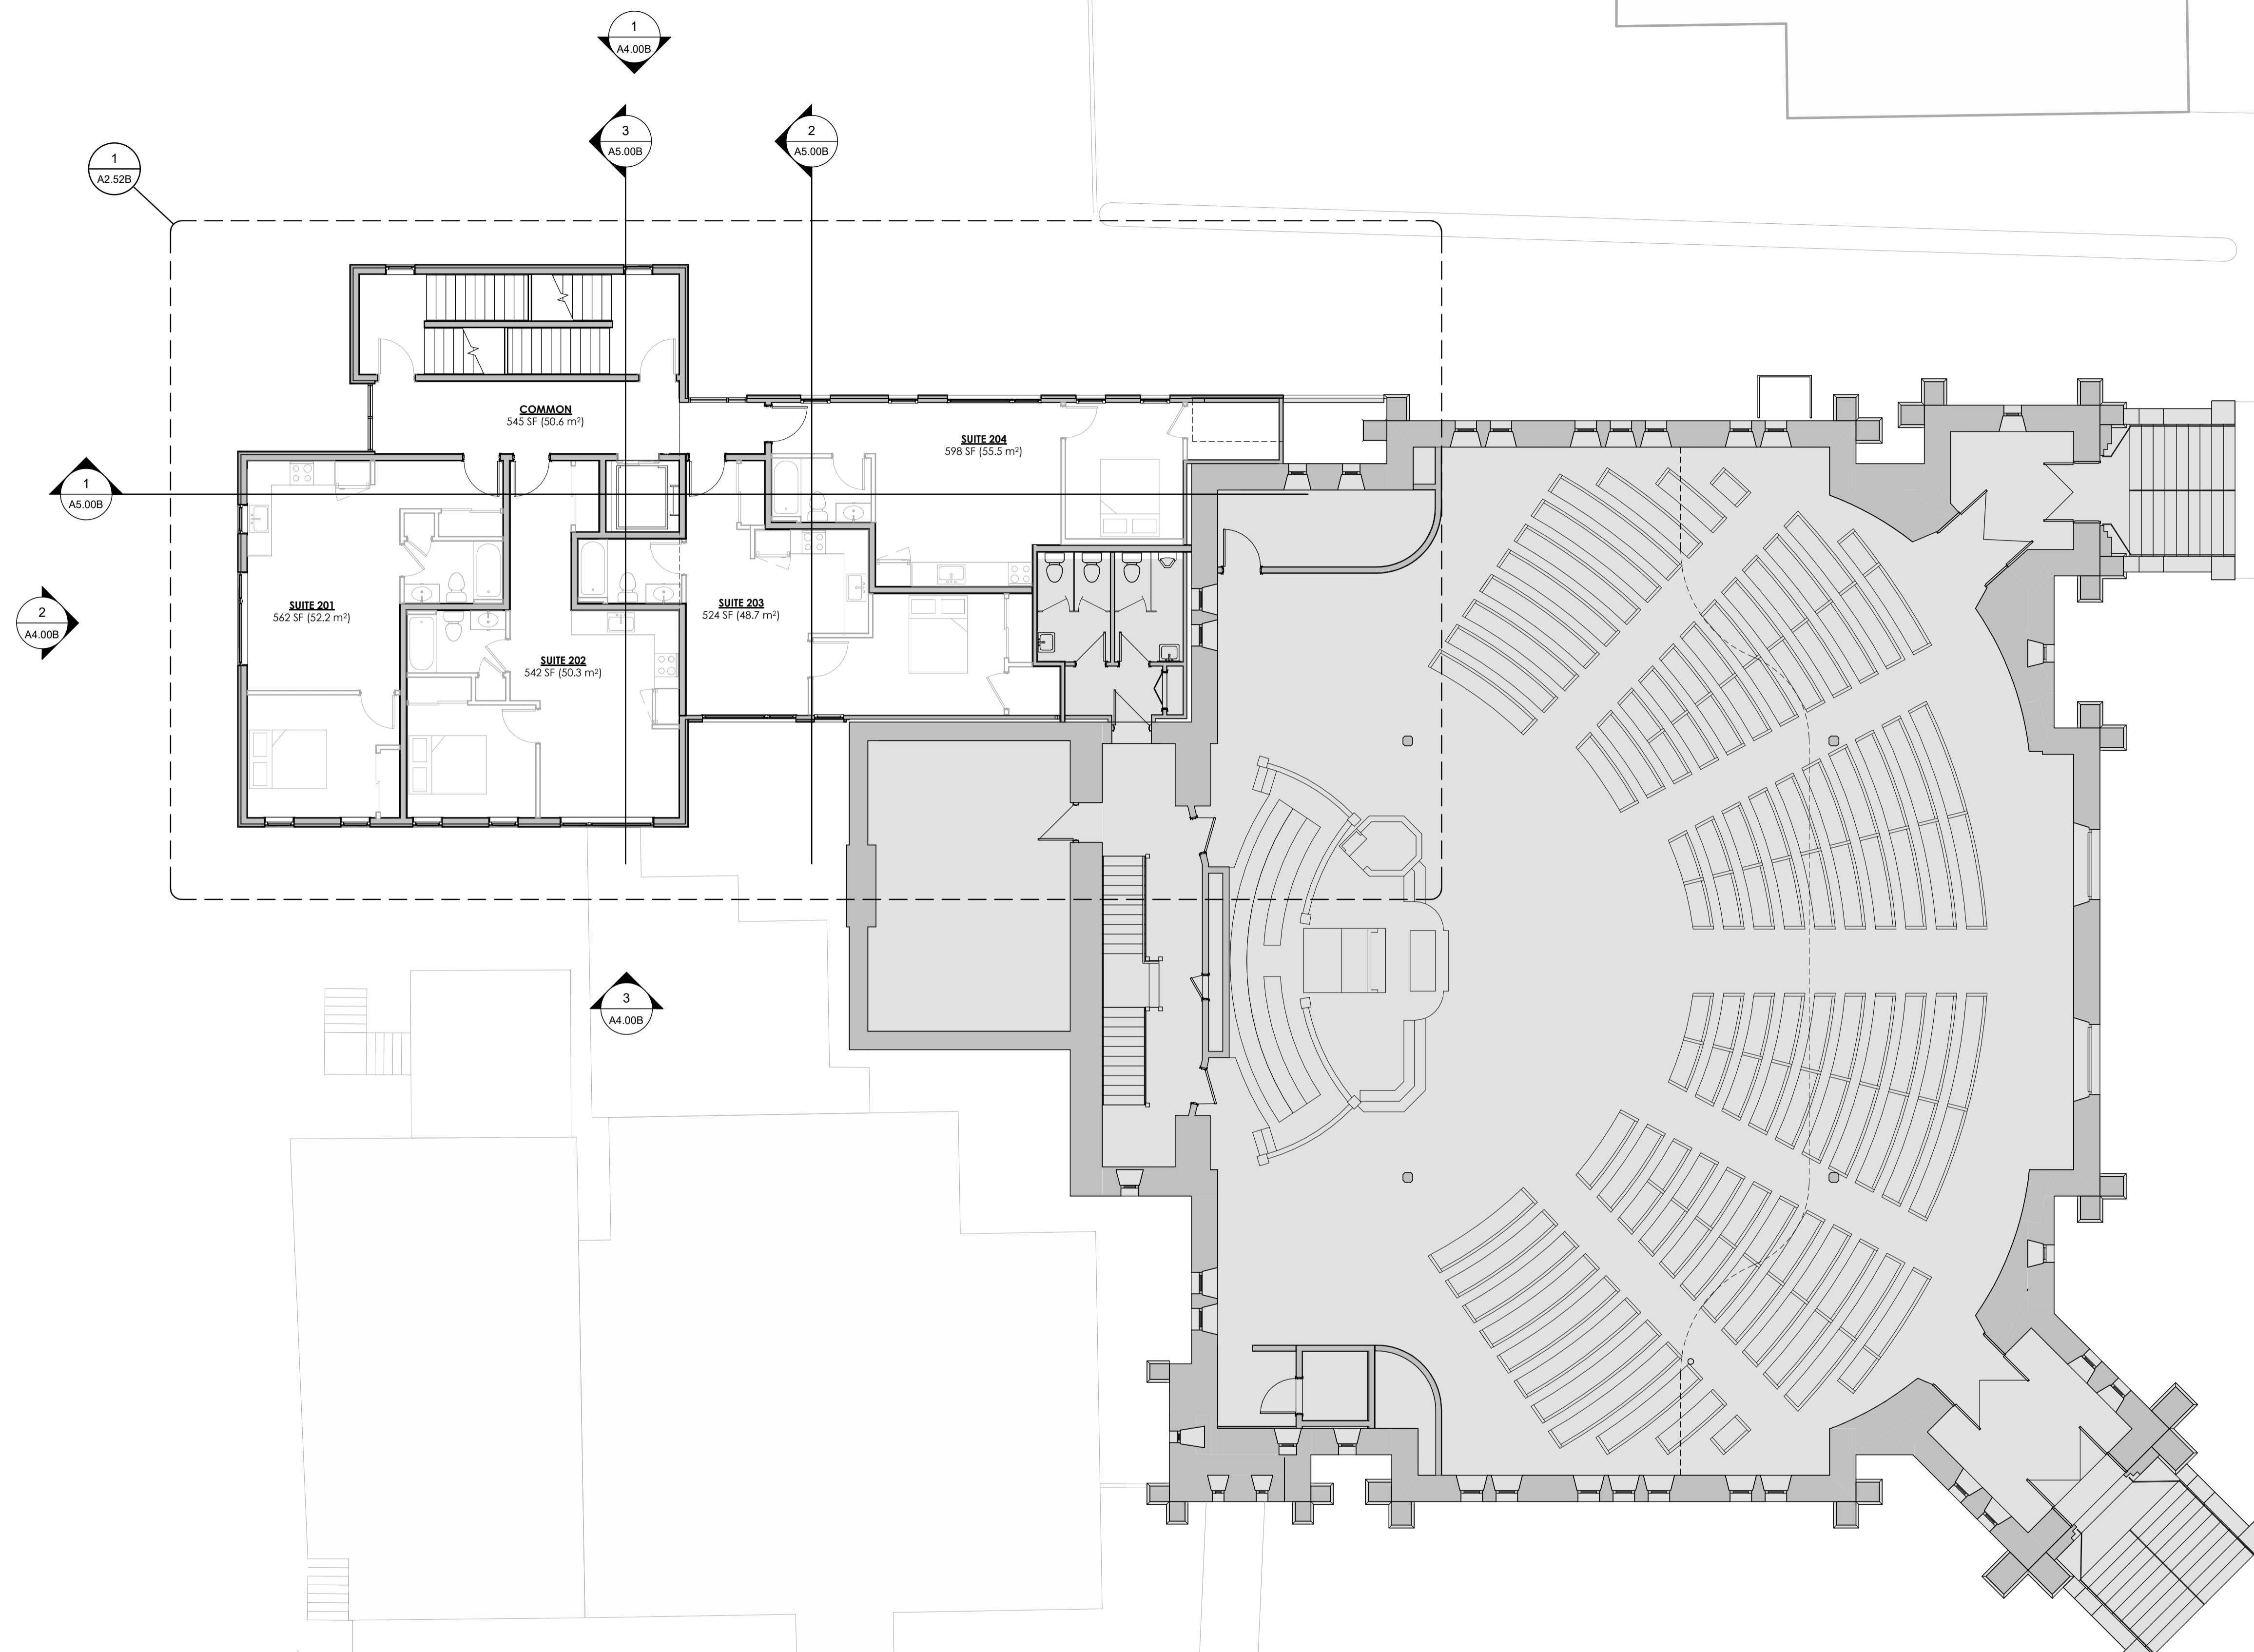

1 ADDITION SECOND FLOOR DESIGN PLAN
A2.12B 1/8" = 1'-0"

ISSUED FOR
1 2025-02-18 PHASE 2 33% PROGRESS

IMPERIAL
THIS DRAWING IS COPYRIGHTED AND MUST NOT BE USED, REPRODUCED, OR REVISED WITHOUT WRITTEN PERMISSION.
DIMENSIONS ARE IN FEET & INCHES UNLESS OTHERWISE NOTED. VERIFY DIMENSIONS. DO NOT SCALE THIS DRAWING.
REPORT INCONSISTENCIES AND OMISSIONS TO THE CONSULTANT FOR CLARIFICATION BEFORE COMMENCING WITH THE WORK.
DEVIATIONS FROM THE CONTRACT DOCUMENTS WITHOUT WRITTEN APPROVAL FROM THE CONSULTANT ARE SUBJECT TO CORRECTION AT THE CONTRACTOR'S EXPENSE.

ARCHITECT & PRIME CONSULTANT
GRAFF ARCHITECTURE
1358 RIDEAU FERRY ROAD
PERTH, ONTARIO K7H 3C7
Tel: (613)-900-1963

KEYPLAN

SEAL


**FIRST PRESBYTERIAN
BROCKVILLE
RENOVATION**
10 CHURCH STREET
BROCKVILLE, ON K6V 3X4

**ADDITION THIRD
FLOOR DESIGN PLAN
(PHASE 2)**

DRAWN: GJG
PLOT DATE: 2025-02-18 1:47:20 PM

A2.13B

24020P01

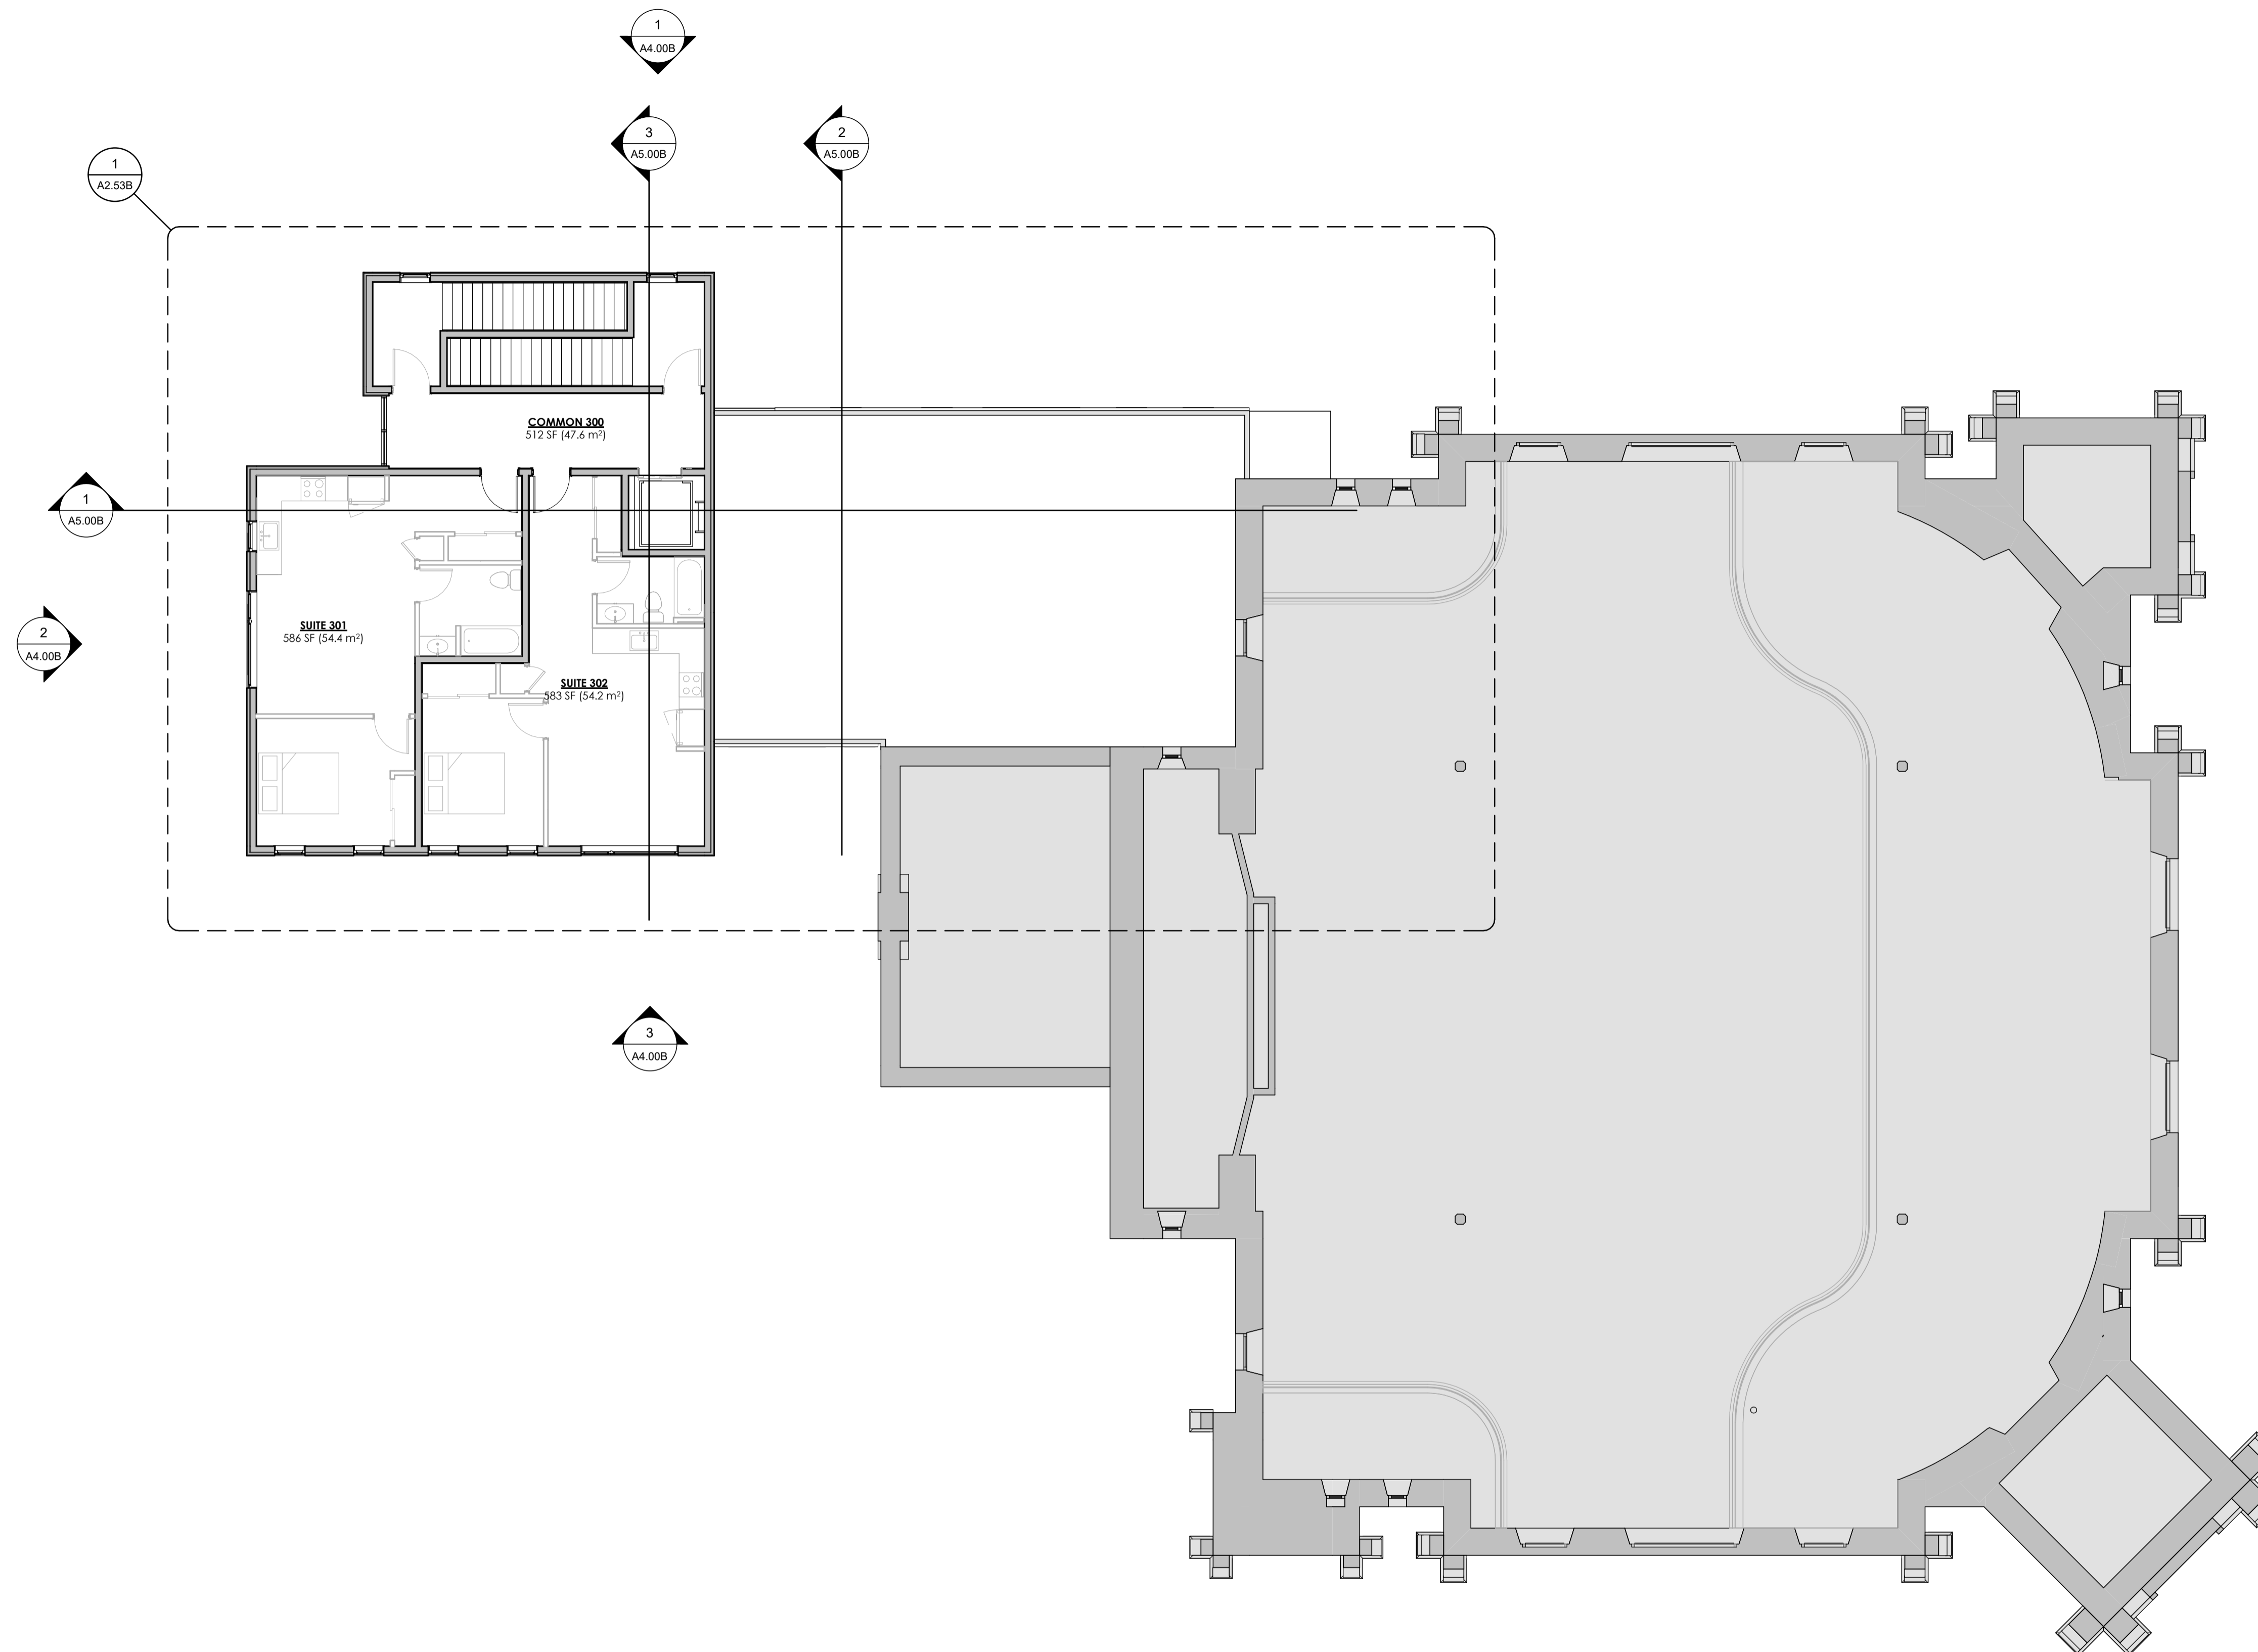

ISSUED FOR
1 2025-02-18 PHASE 2 33% PROGRESS

IMPERIAL
THIS DRAWING IS COPYRIGHTED AND MUST NOT BE USED, REPRODUCED, OR REVISED WITHOUT WRITTEN PERMISSION. DIMENSIONS ARE IN FEET & INCHES UNLESS OTHERWISE NOTED. DO NOT SCALE THIS DRAWING. REPORT INCONSISTENCIES AND OMISSIONS TO THE CONSULTANT FOR CLARIFICATION BEFORE COMMENCING WITH THE WORK. DEVIATIONS FROM THE CONTRACT DOCUMENTS WITHOUT WRITTEN APPROVAL FROM THE CONSULTANT ARE SUBJECT TO CORRECTION AT THE CONTRACTOR'S EXPENSE.

ARCHITECT & PRIME CONSULTANT
GRAFF ARCHITECTURE
1358 RIDEAU FERRY ROAD
PERTH, ONTARIO K7H 3C7
Tel: (613)-900-1963

KEYPLAN

SEAL

**FIRST PRESBYTERIAN
BROCKVILLE
RENOVATION**


10 CHURCH STREET
BROCKVILLE, ON K6V 3X4

**ADDITION BASEMENT
DETAIL PLAN (PHASE
2)**

DRAWN: GJG
PLOT DATE: 2025-02-18 1:47:23 PM

A2.50B

24020P01

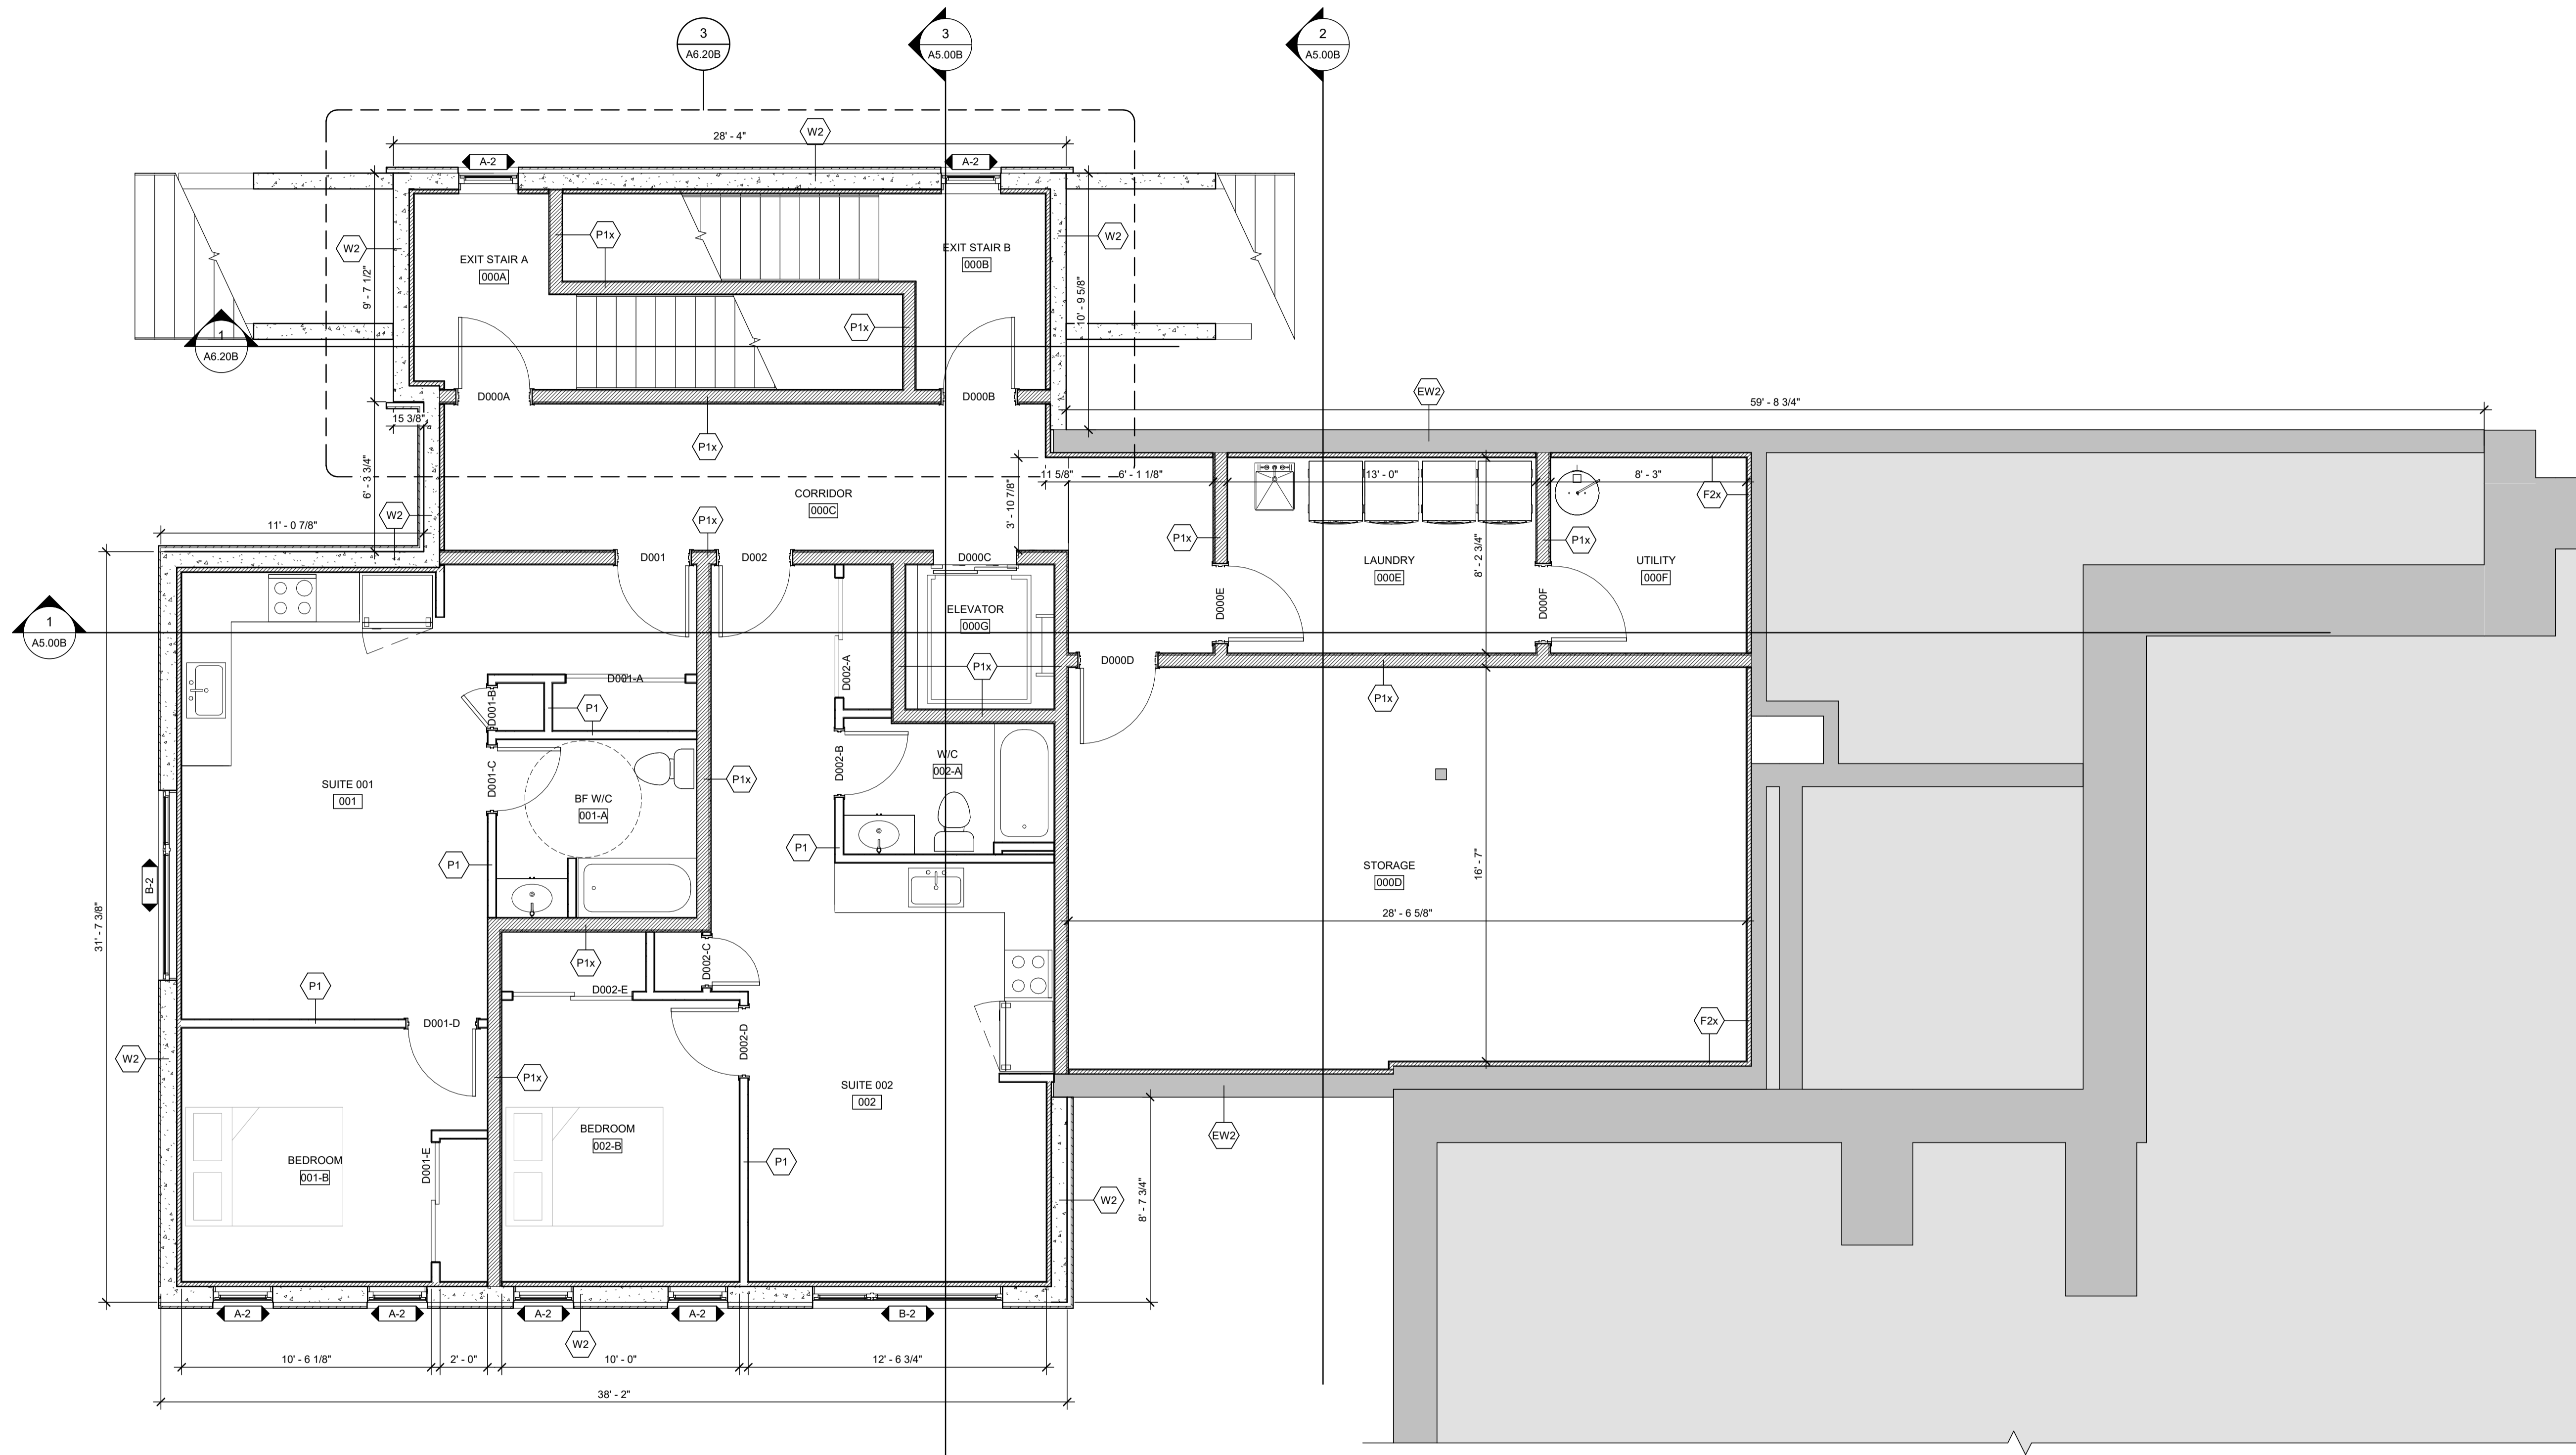

1 ADDITION BASEMENT DETAIL PLAN
A2.50B 1/4" = 1'-0"

ISSUED FOR
1 2025-02-18 PHASE 2 33% PROGRESS

IMPERIAL
THIS DRAWING IS COPYRIGHTED AND MUST NOT BE USED, REPRODUCED, OR REVISED WITHOUT WRITTEN PERMISSION.
DIMENSIONS ARE IN FEET & INCHES UNLESS OTHERWISE NOTED. VERIFY DIMENSIONS. DO NOT SCALE THIS DRAWING.
REPORT INCONSISTENCIES AND OMISSIONS TO THE CONSULTANT FOR CLARIFICATION BEFORE COMMENCING WITH THE WORK.
DEVIATIONS FROM THE CONTRACT DOCUMENTS WITHOUT WRITTEN APPROVAL FROM THE CONSULTANT ARE SUBJECT TO CORRECTION AT THE CONTRACTOR'S EXPENSE.

ARCHITECT & PRIME CONSULTANT
GRAFF ARCHITECTURE
1358 RIDEAU FERRY ROAD
PERTH, ONTARIO K7H 3C7
Tel: (613)-900-1963

KEYPLAN

SEAL

**FIRST PRESBYTERIAN
BROCKVILLE
RENOVATION**


10 CHURCH STREET
BROCKVILLE, ON K6V 3X4

**ADDITION GROUND
FLOOR DETAIL PLAN
(PHASE 2)**

DRAWN: GJG
PLOT DATE: 2025-02-18 1:47:24 PM

A2.51B

24020P01

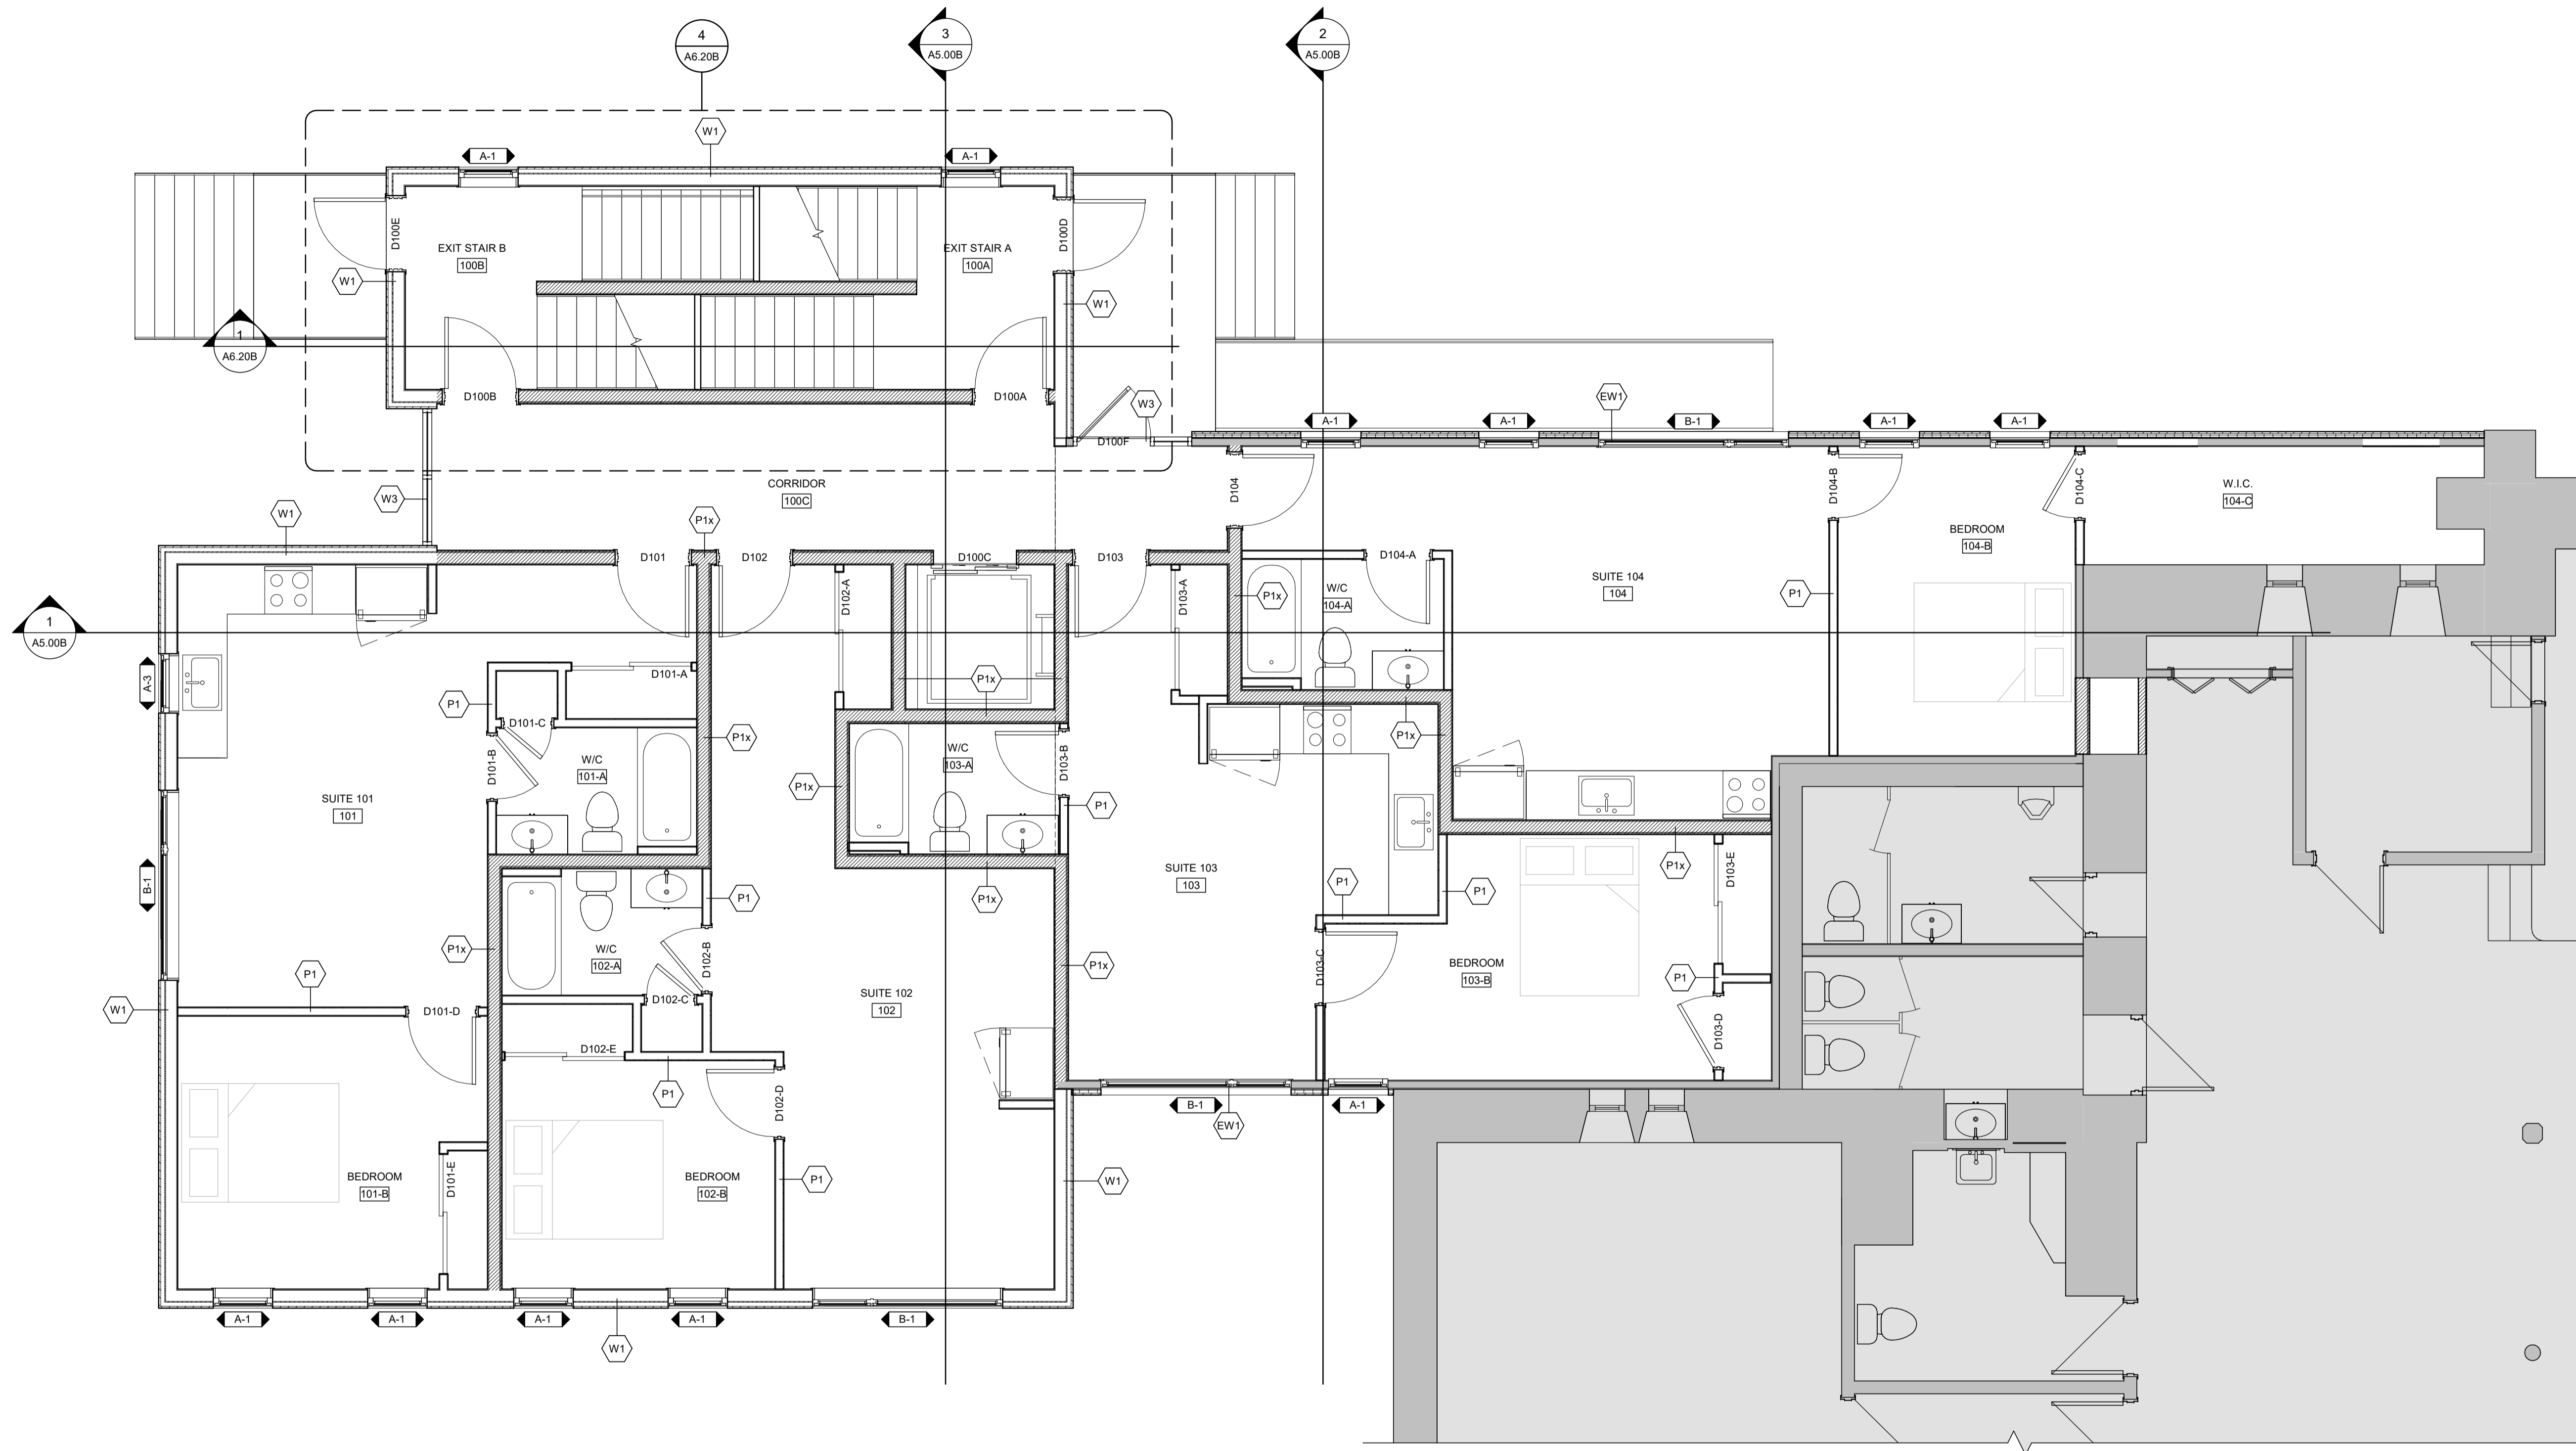

1 ADDITION GROUND FLOOR DETAIL PLAN
A2.51B 1/4" = 1'-0"

ISSUED FOR
1 2025-02-18 PHASE 2 33% PROGRESS

IMPERIAL
THIS DRAWING IS COPYRIGHTED AND MUST NOT BE USED, REPRODUCED, OR REVISED WITHOUT WRITTEN PERMISSION.
DIMENSIONS ARE IN FEET & INCHES UNLESS OTHERWISE NOTED. VERIFY DIMENSIONS. DO NOT SCALE THIS DRAWING.
REPORT INCONSISTENCIES AND OMISSIONS TO THE CONSULTANT FOR CLARIFICATION BEFORE COMMENCING WITH THE WORK.
DEVIATIONS FROM THE CONTRACT DOCUMENTS WITHOUT WRITTEN APPROVAL FROM THE CONSULTANT ARE SUBJECT TO CORRECTION AT THE CONTRACTOR'S EXPENSE.

ARCHITECT & PRIME CONSULTANT
GRAFF ARCHITECTURE
1358 RIDEAU FERRY ROAD
PERTH, ONTARIO K7H 3C7
Tel: (613)-900-1963

KEYPLAN

SEAL

**FIRST PRESBYTERIAN
BROCKVILLE
RENOVATION**


10 CHURCH STREET
BROCKVILLE, ON K6V 3X4

**ADDITION SECOND
FLOOR DETAIL PLAN
(PHASE 2)**

DRAWN: GJG
PLOT DATE: 2025-02-18 1:47:26 PM

A2.52B

24020P01

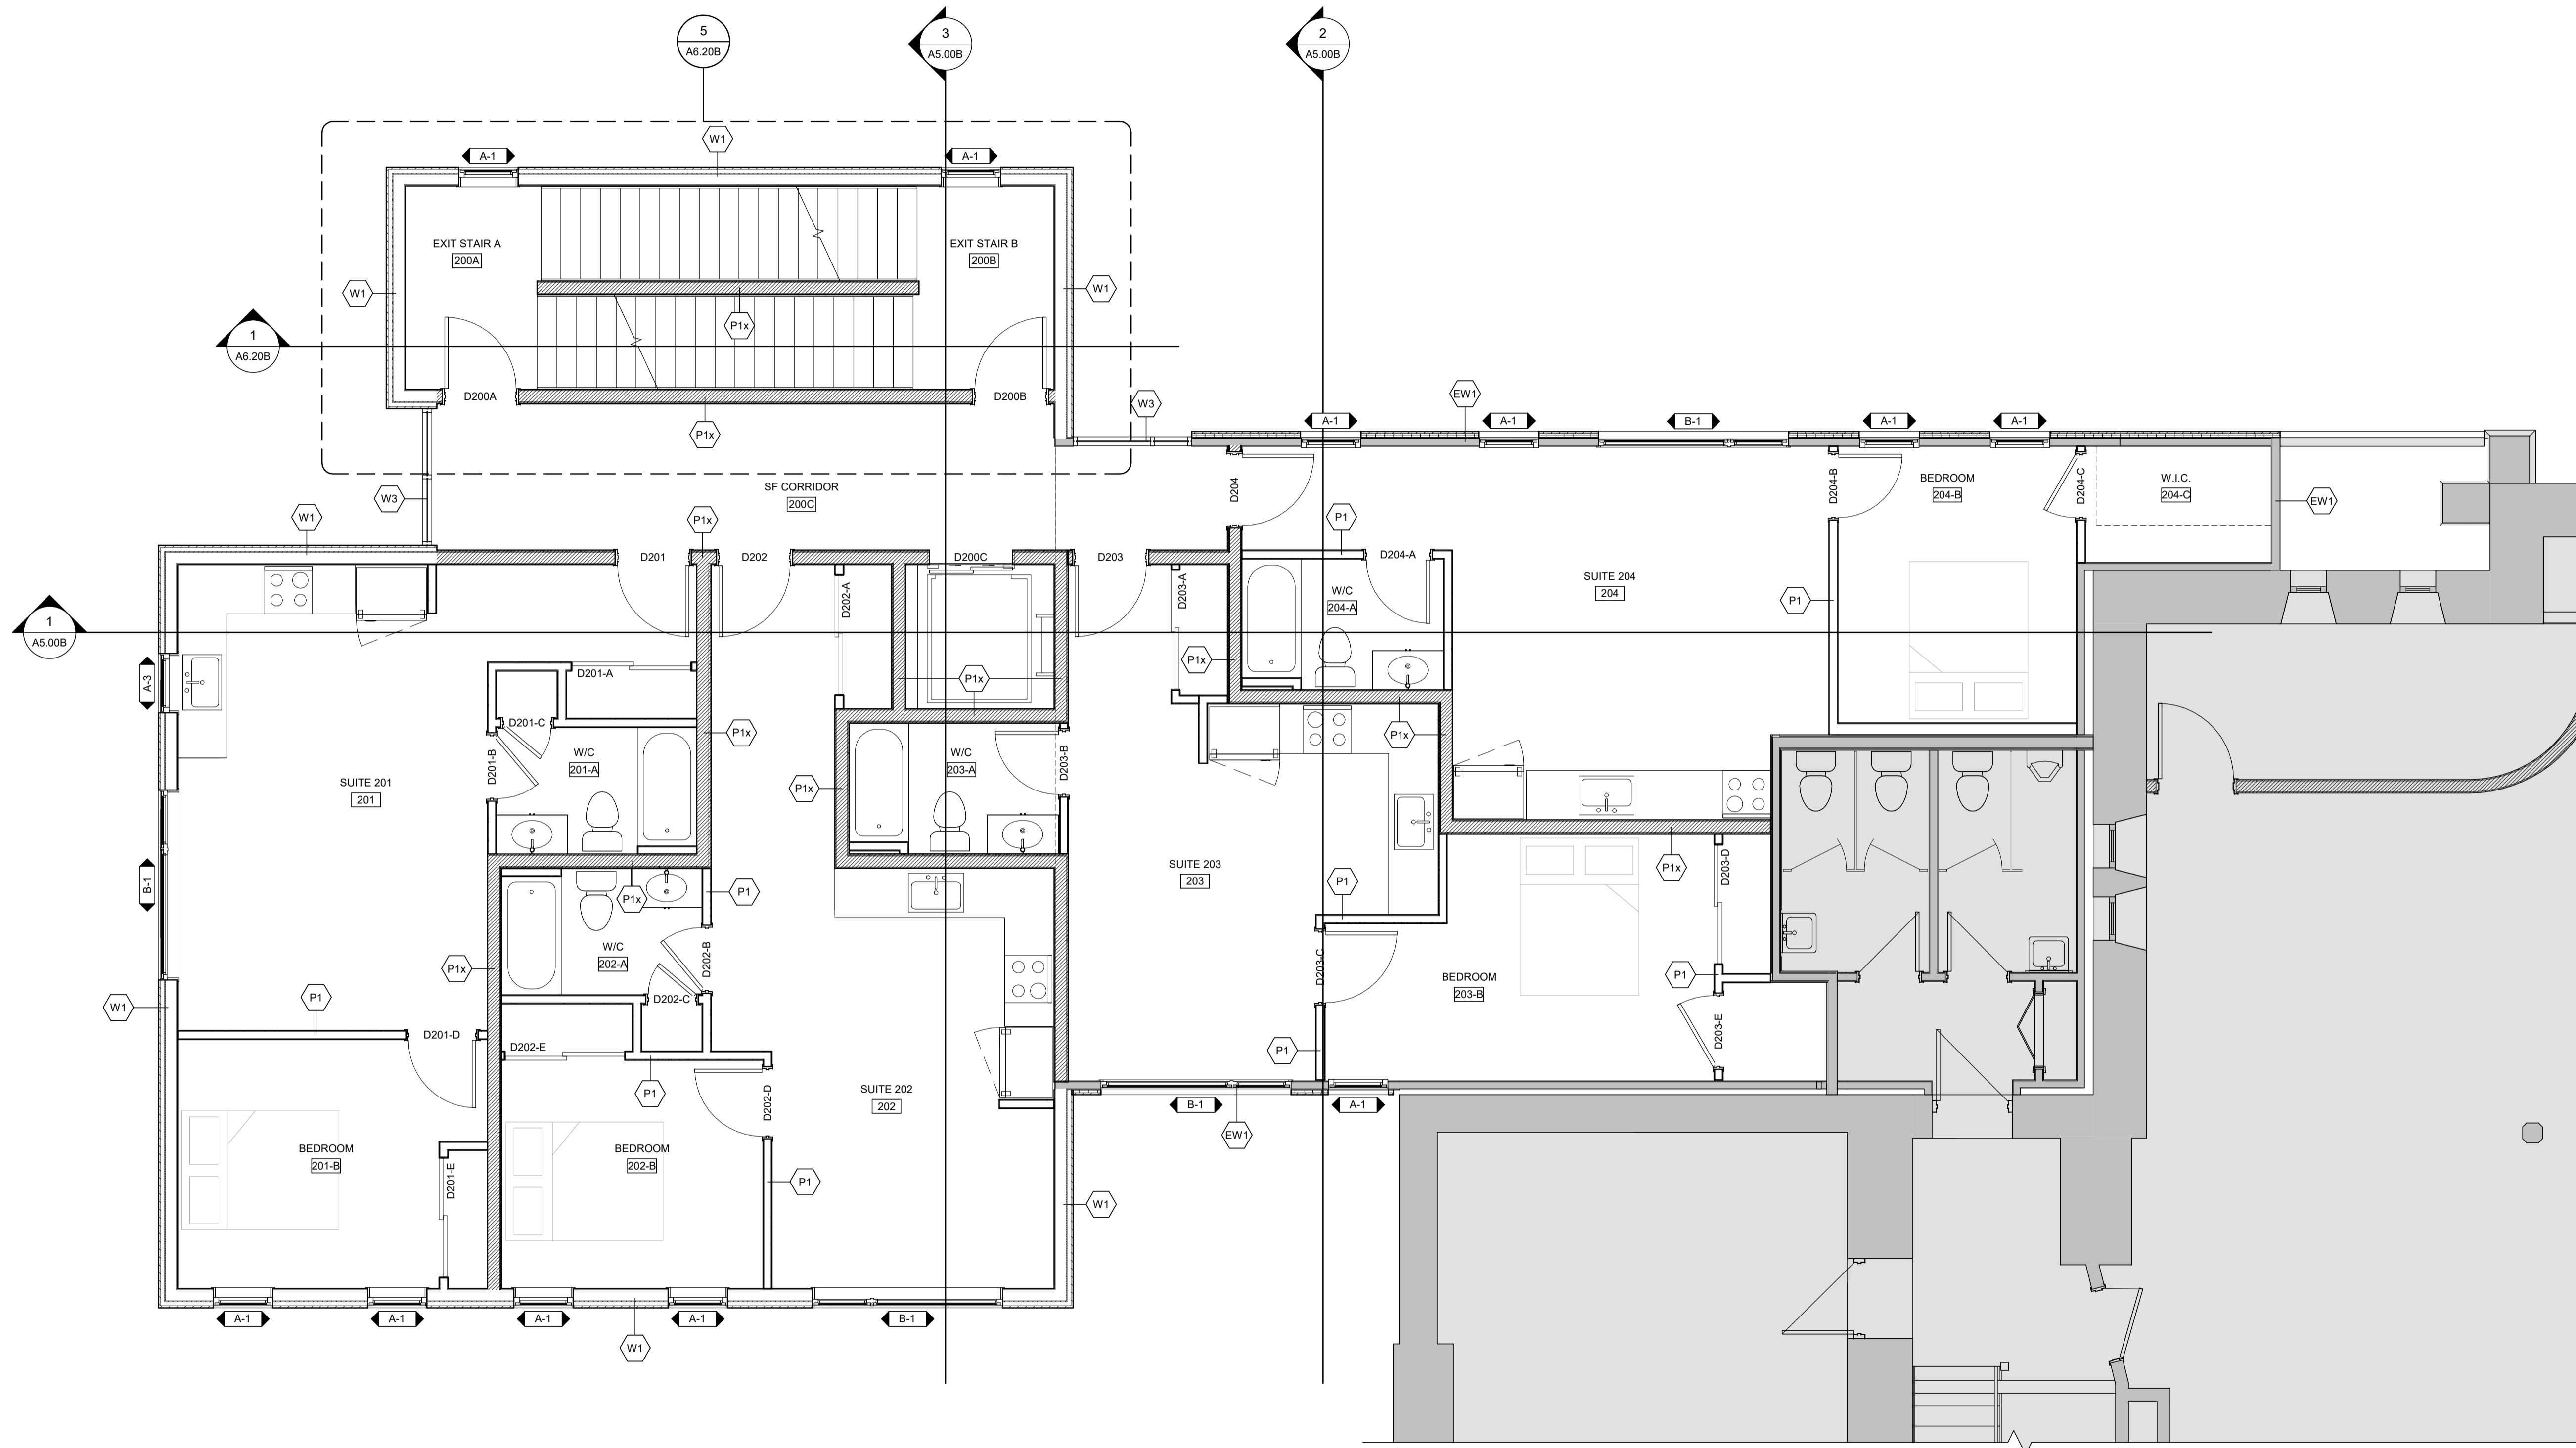

1 ADDITION SECOND FLOOR DETAIL PLAN
A2.52B 1/4" = 1'-0"

ISSUED FOR
1 2025-02-18 PHASE 2 33% PROGRESS

IMPERIAL
THIS DRAWING IS COPYRIGHTED AND MUST NOT BE USED, REPRODUCED, OR REVISED WITHOUT WRITTEN PERMISSION.
DIMENSIONS ARE IN FEET & INCHES UNLESS OTHERWISE NOTED. VERIFY DIMENSIONS. DO NOT SCALE THIS DRAWING.
REPORT INCONSISTENCIES AND OMISSIONS TO THE CONSULTANT FOR CLARIFICATION BEFORE COMMENCING WITH THE WORK.
DEVIATIONS FROM THE CONTRACT DOCUMENTS WITHOUT WRITTEN APPROVAL FROM THE CONSULTANT ARE SUBJECT TO CORRECTION AT THE CONTRACTOR'S EXPENSE.

ARCHITECT & PRIME CONSULTANT
GRAFF ARCHITECTURE
1358 RIDEAU FERRY ROAD
PERTH, ONTARIO K7H 3C7
Tel: (613)-900-1963

KEYPLAN

SEAL

FIRST PRESBYTERIAN BROCKVILLE RENOVATION


10 CHURCH STREET
BROCKVILLE, ON K6V 3X4

ADDITION THIRD FLOOR DETAIL PLAN (PHASE 2)

DRAWN: GJG
PLOT DATE: 2025-02-18 1:47:27 PM

A2.53B

24020P01

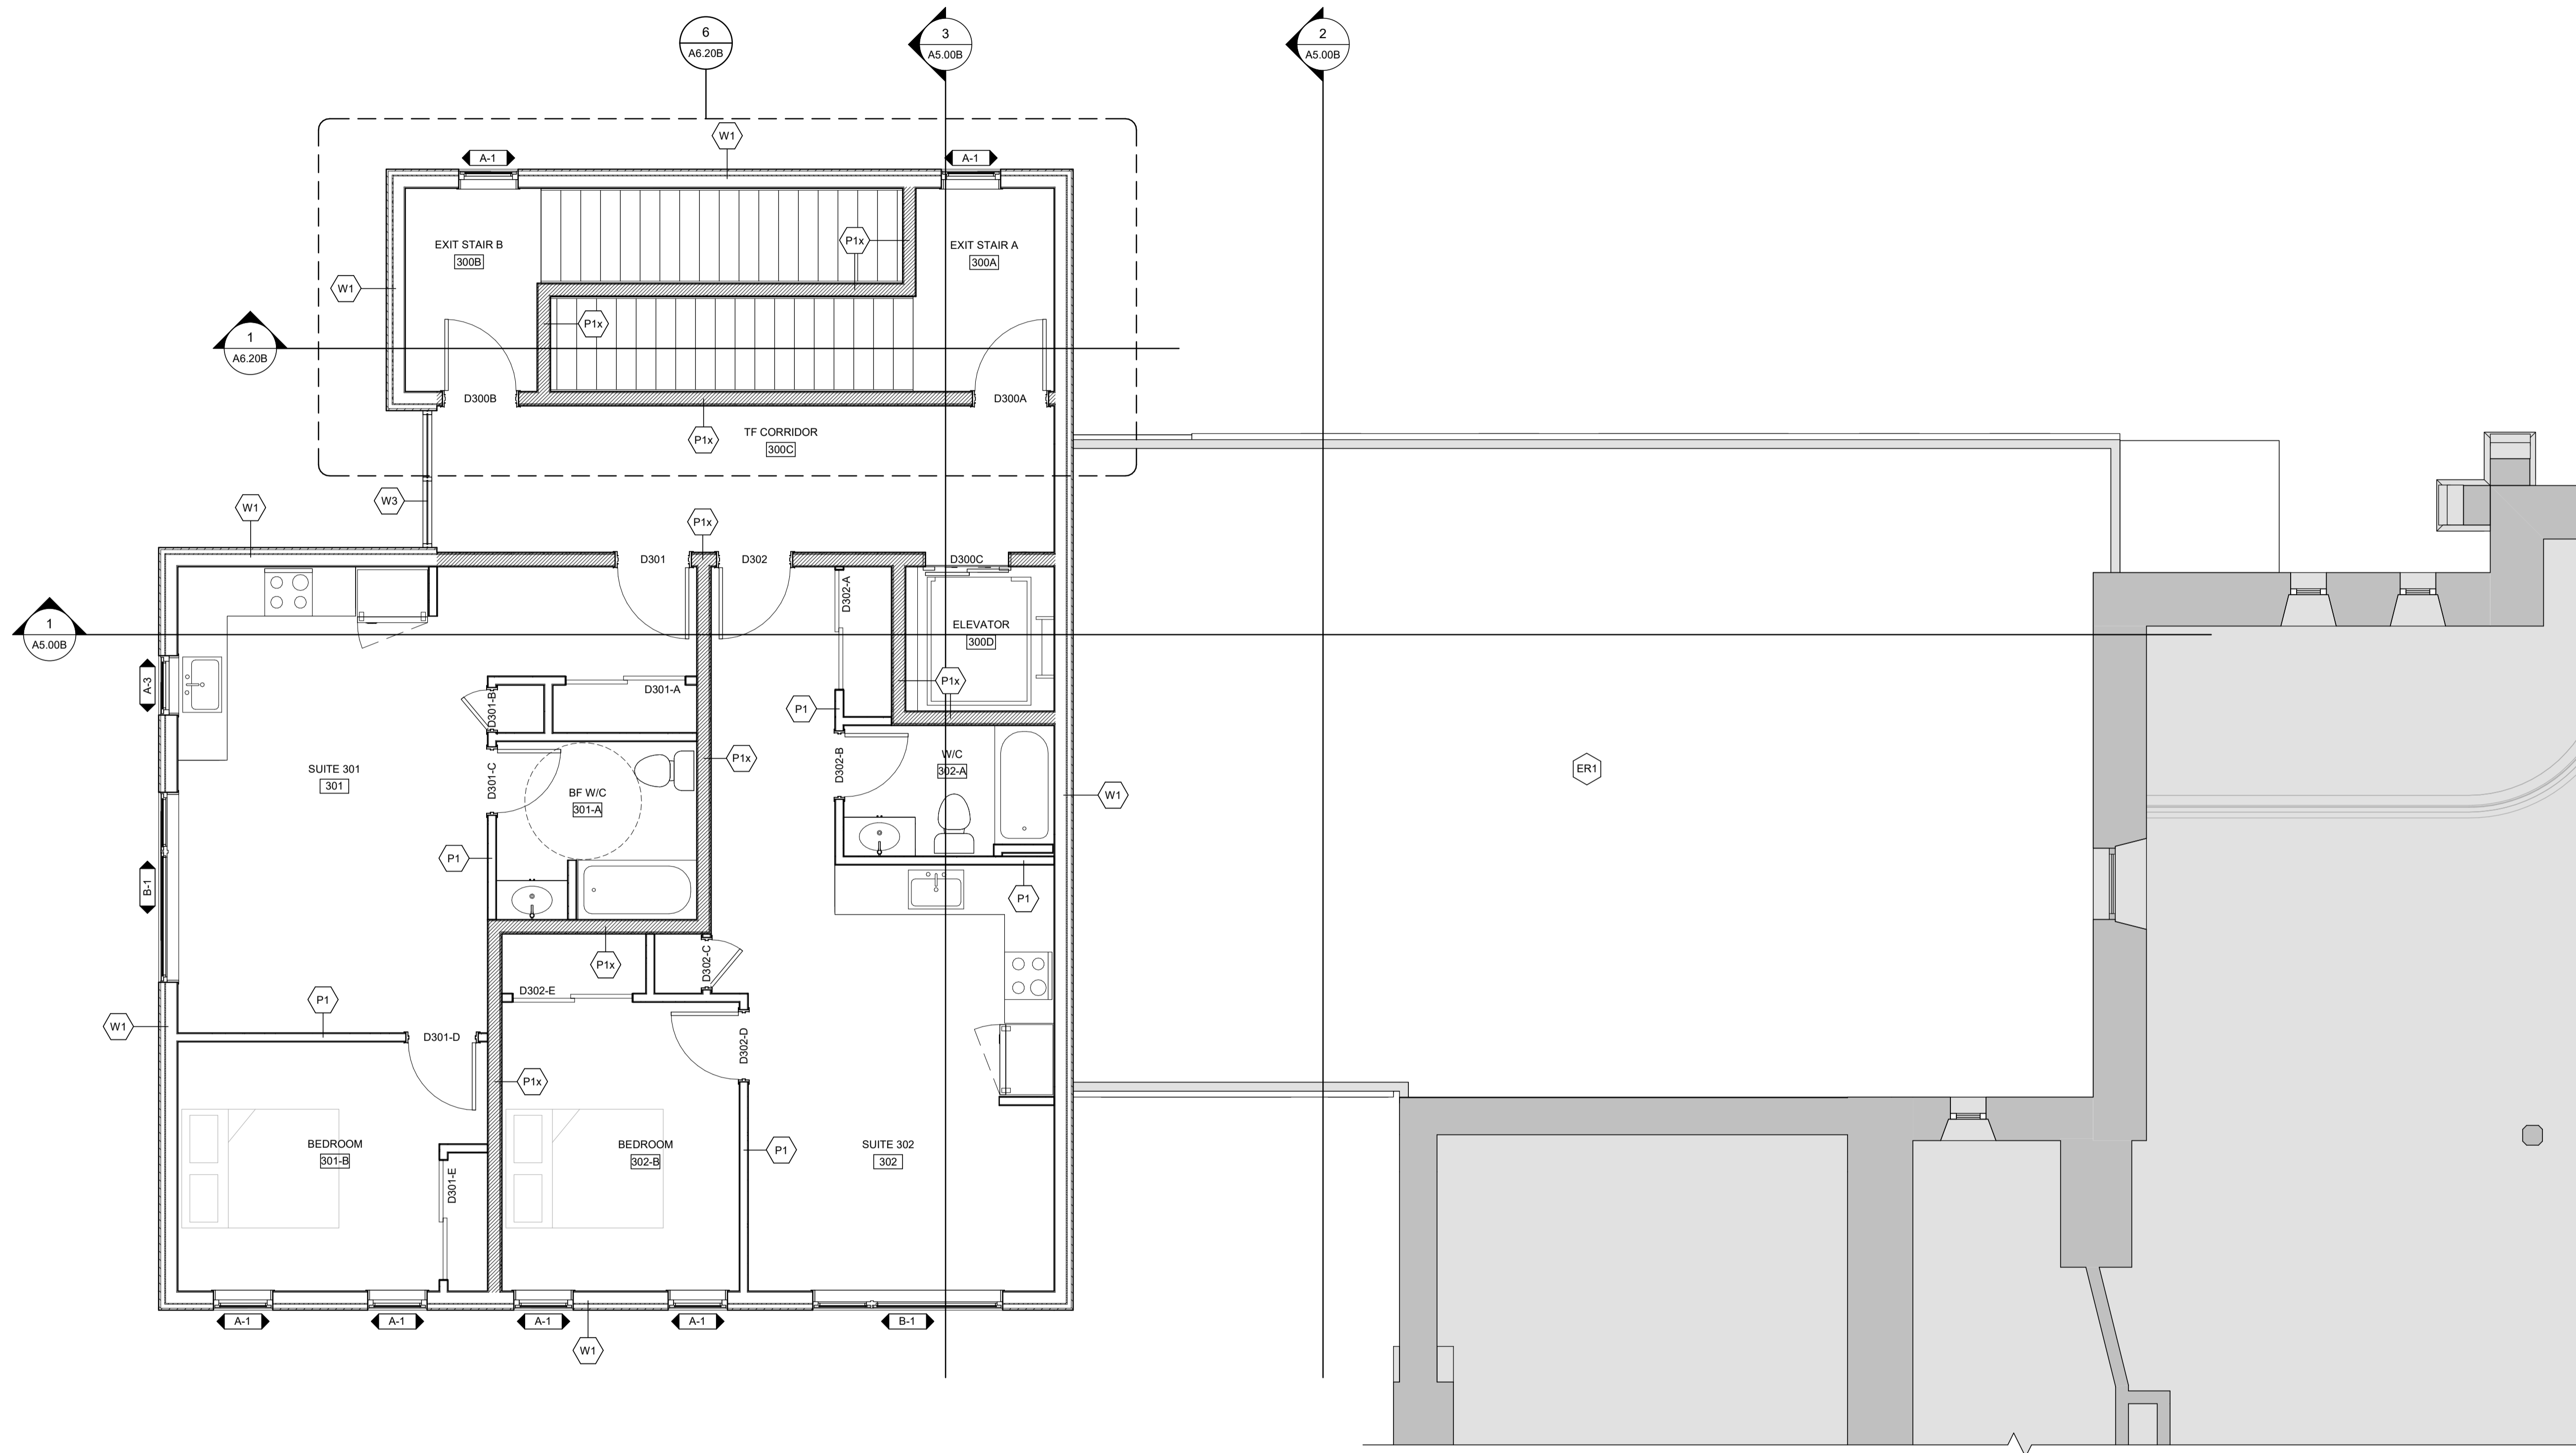

1 ADDITION THIRD FLOOR DETAIL PLAN
A2.53B 1/4" = 1'-0"

ISSUED FOR
1 2025-02-18 PHASE 2 33% PROGRESS

IMPERIAL

THIS DRAWING IS COPYRIGHTED AND MUST NOT BE USED, REPRODUCED, OR REVISED WITHOUT WRITTEN PERMISSION. DIMENSIONS ARE IN FEET & INCHES UNLESS OTHERWISE NOTED. VERIFY DIMENSIONS. DO NOT SCALE THIS DRAWING.

REPORT INCONSISTENCIES AND OMISSIONS TO THE CONSULTANT FOR CLARIFICATION BEFORE COMMENCING WITH THE WORK.

DEVIATIONS FROM THE CONTRACT DOCUMENTS WITHOUT WRITTEN APPROVAL FROM THE CONSULTANT ARE SUBJECT TO CORRECTION AT THE CONTRACTOR'S EXPENSE.

ARCHITECT & PRIME CONSULTANT

GRAFF ARCHITECTURE
1358 RIDEAU FERRY ROAD
PERTH, ONTARIO K7H 3C7
Tel: (613)-900-1963

KEYPLAN

SEAL

FIRST PRESBYTERIAN BROCKVILLE RENOVATION


10 CHURCH STREET
BROCKVILLE, ON K6V 3X4

DESIGN ELEVATIONS & BUILDING SECTION


DRAWN: GJG
PLOT DATE: 2025-02-18 1:56:44 PM

A4.00B


24020P01

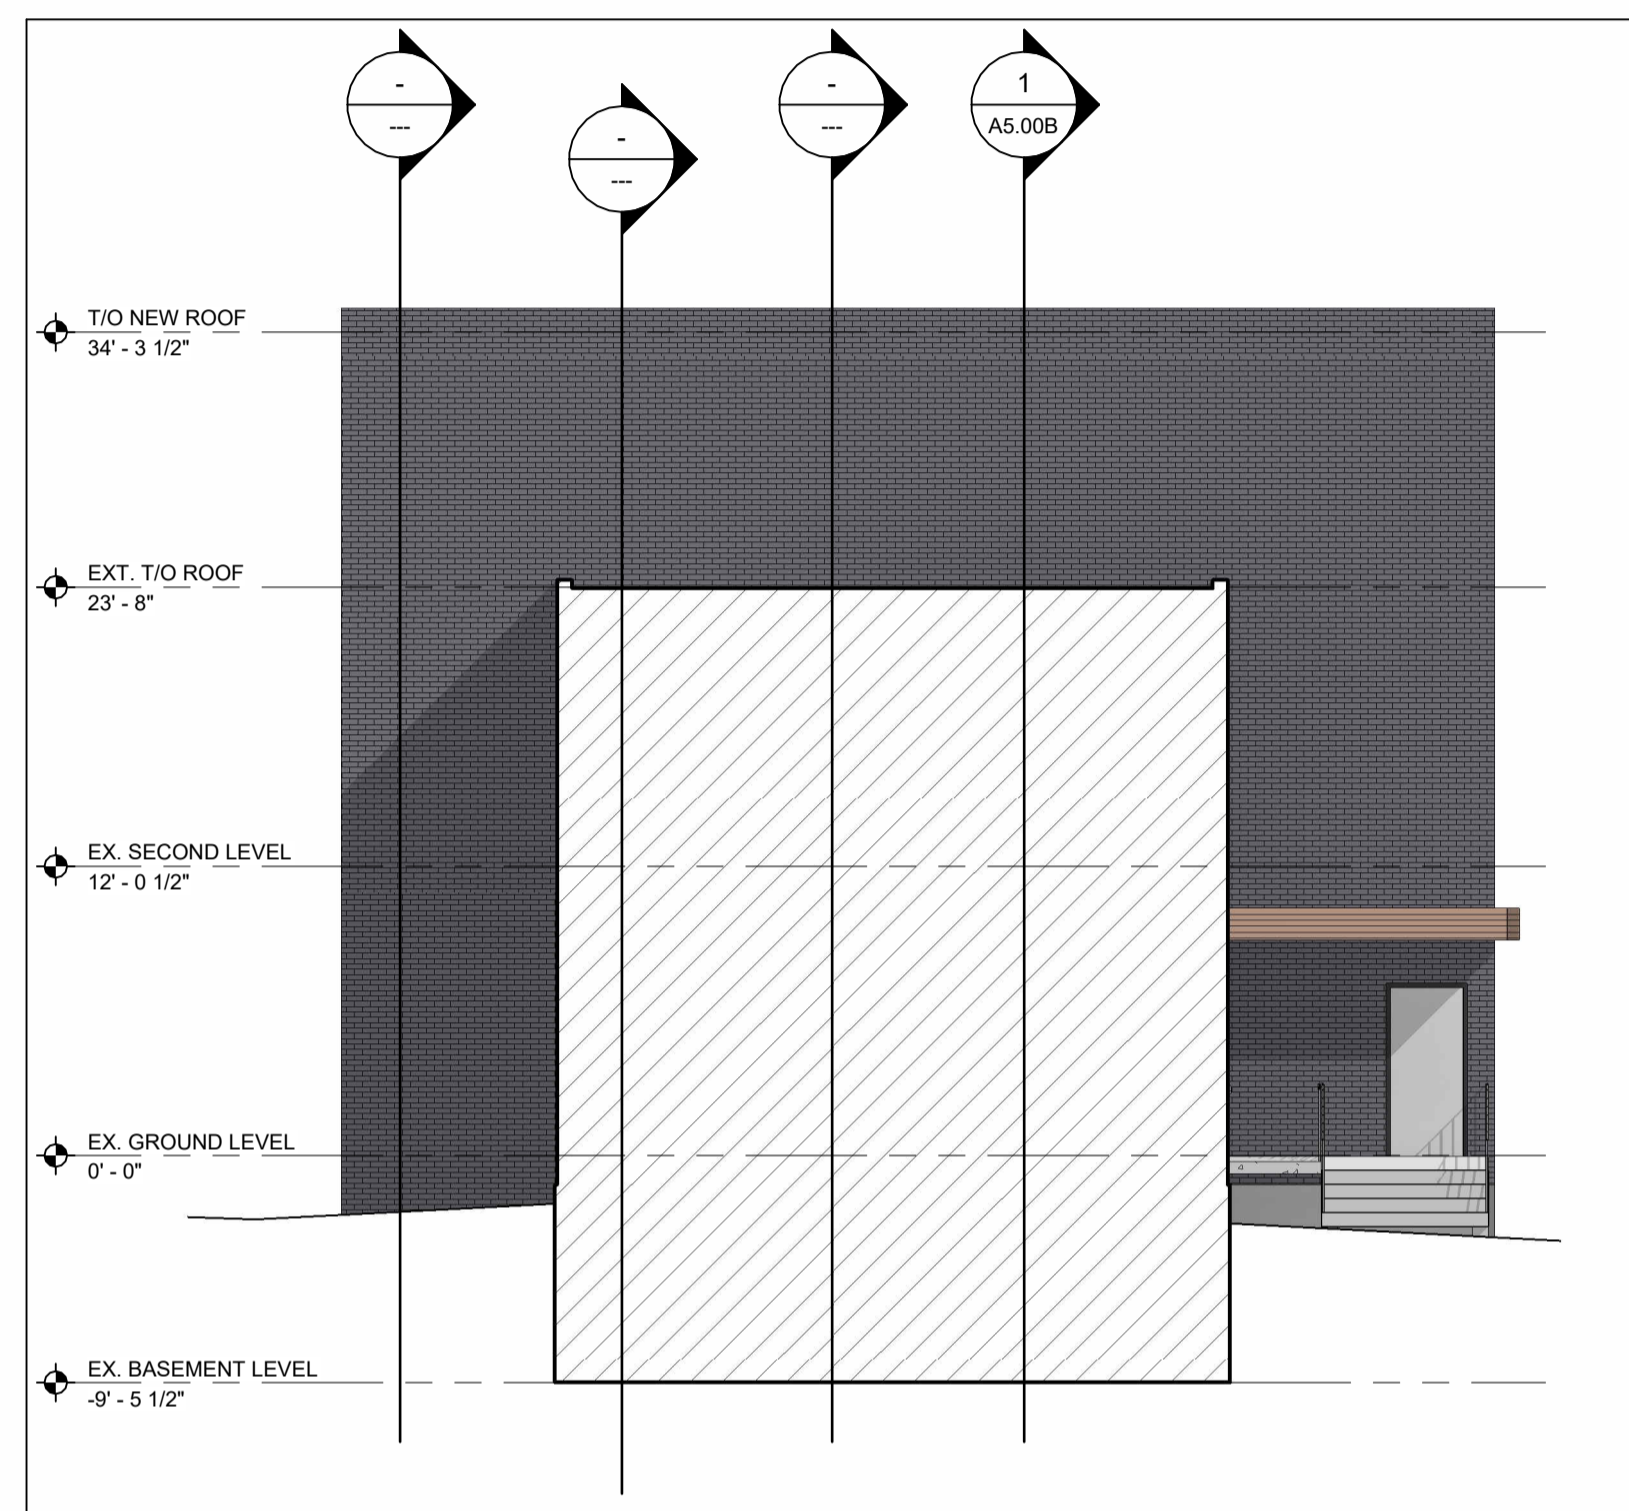


4 EAST DESIGN ELEVATION
A4.00B 1/8" = 1'-0"

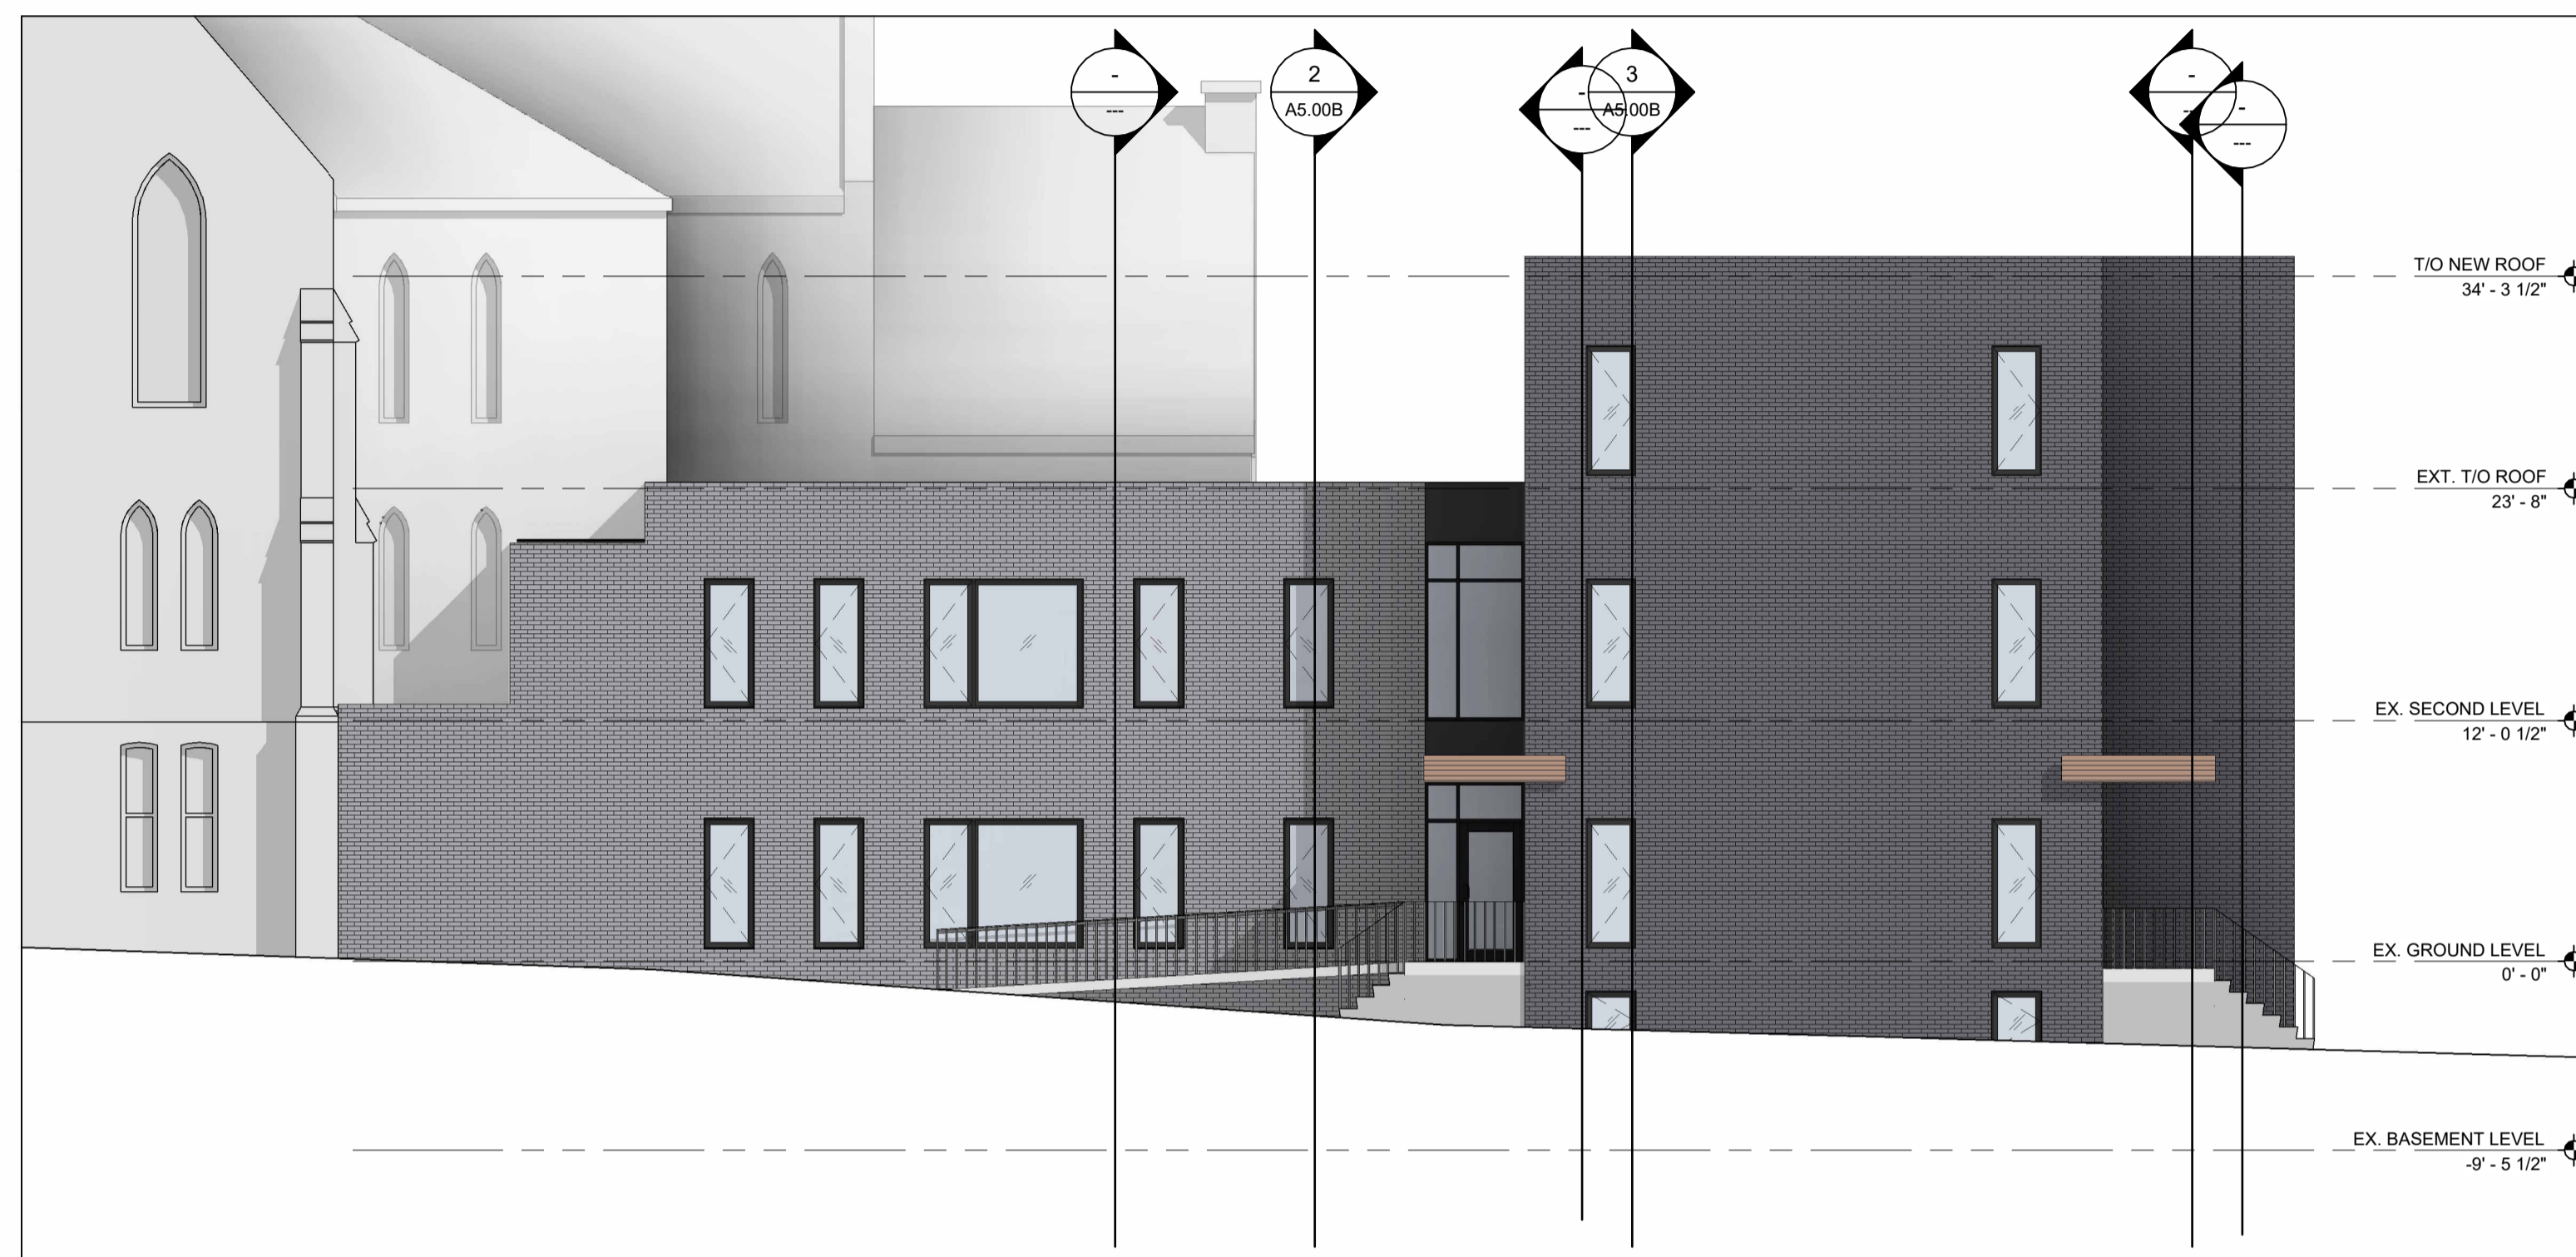

1 NORTH DESIGN ELEVATION
A4.00B 1/8" = 1'-0"

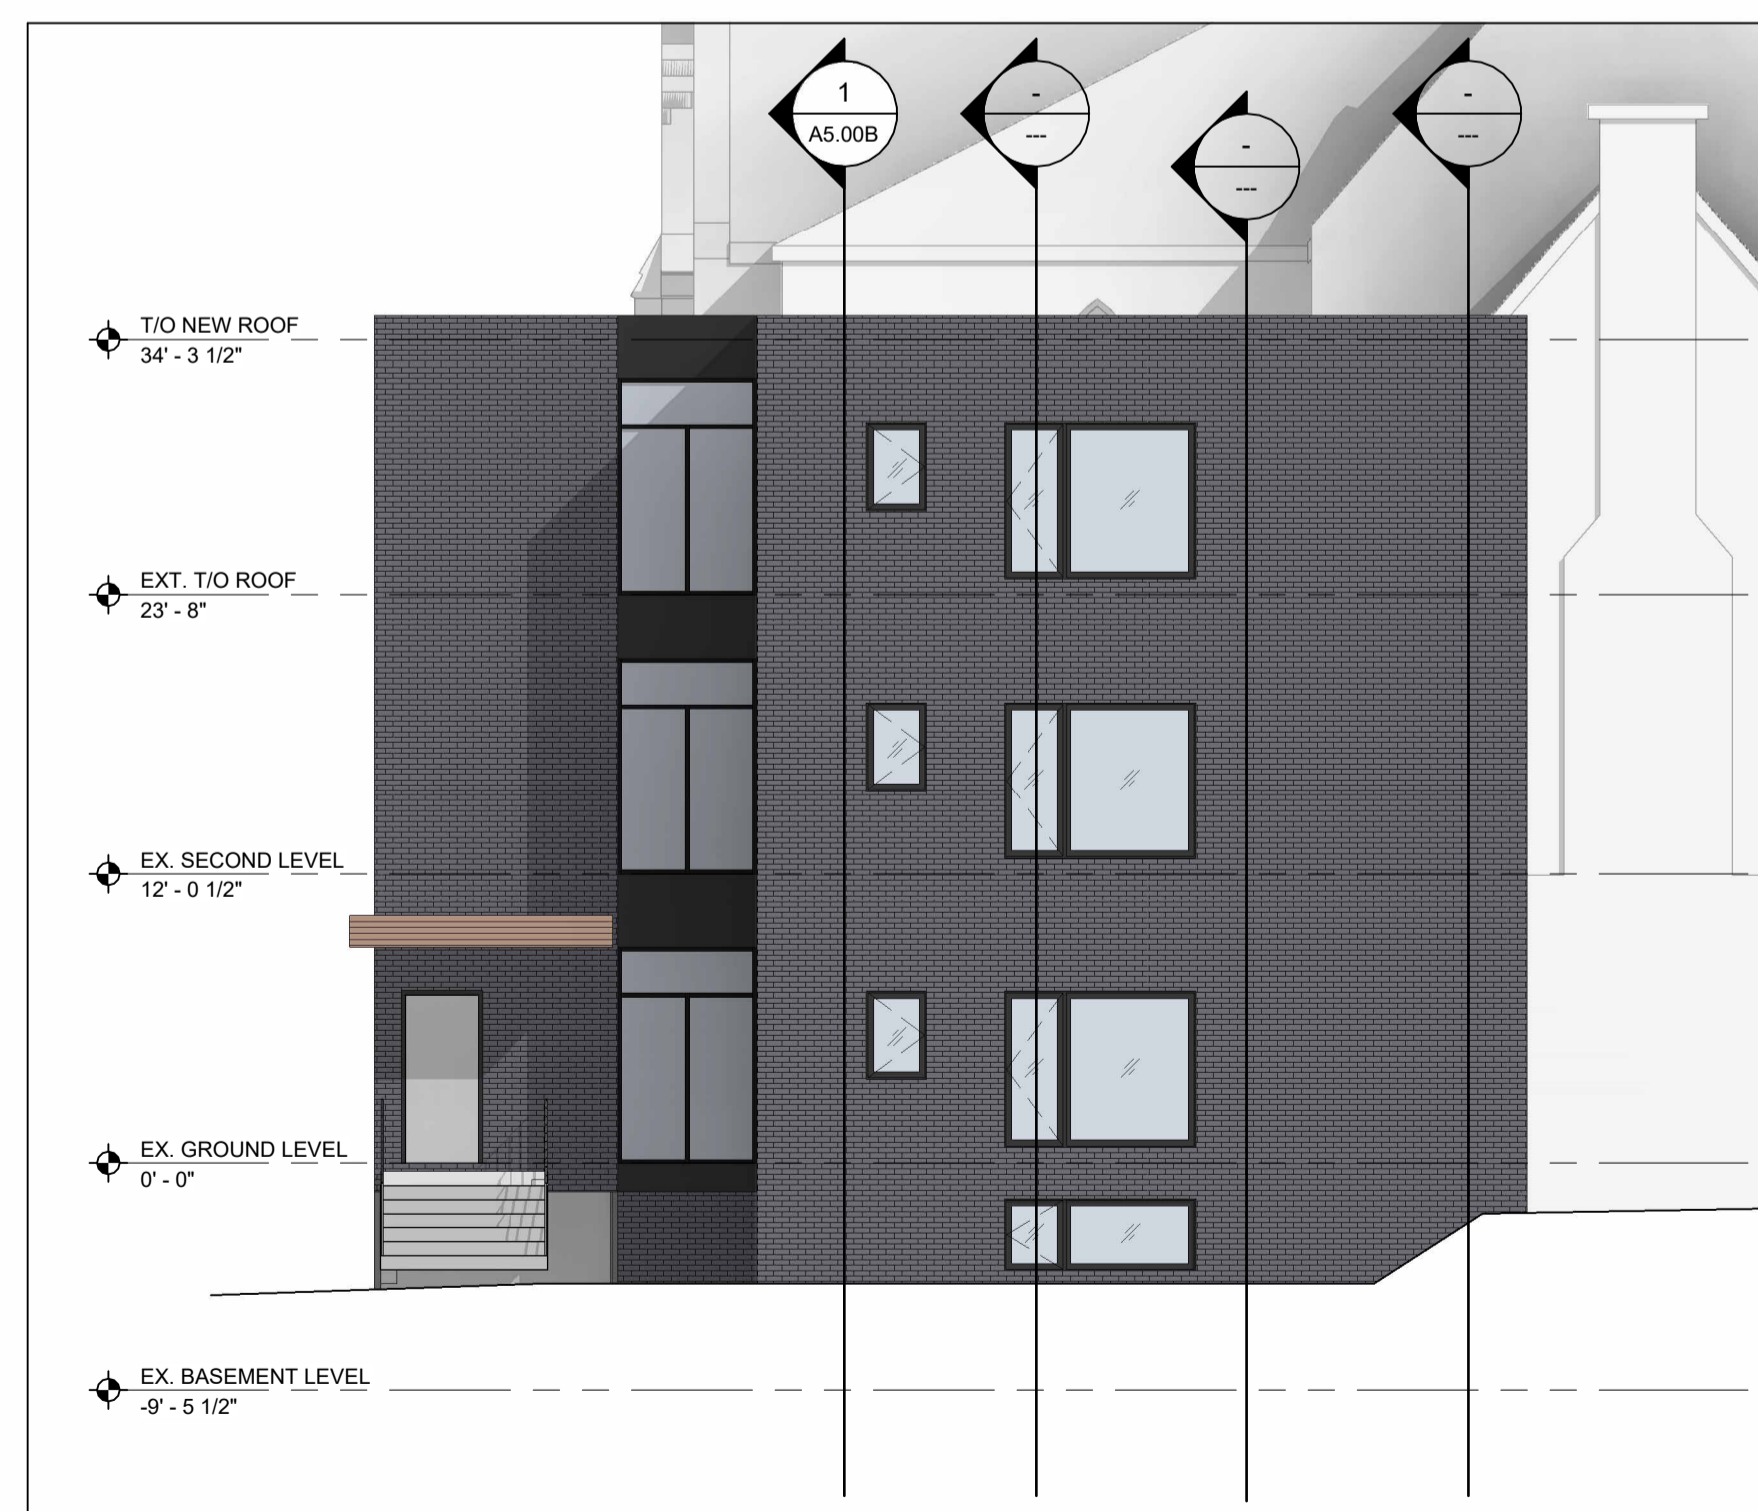

2 WEST DESIGN ELEVATION
A4.00B 1/8" = 1'-0"

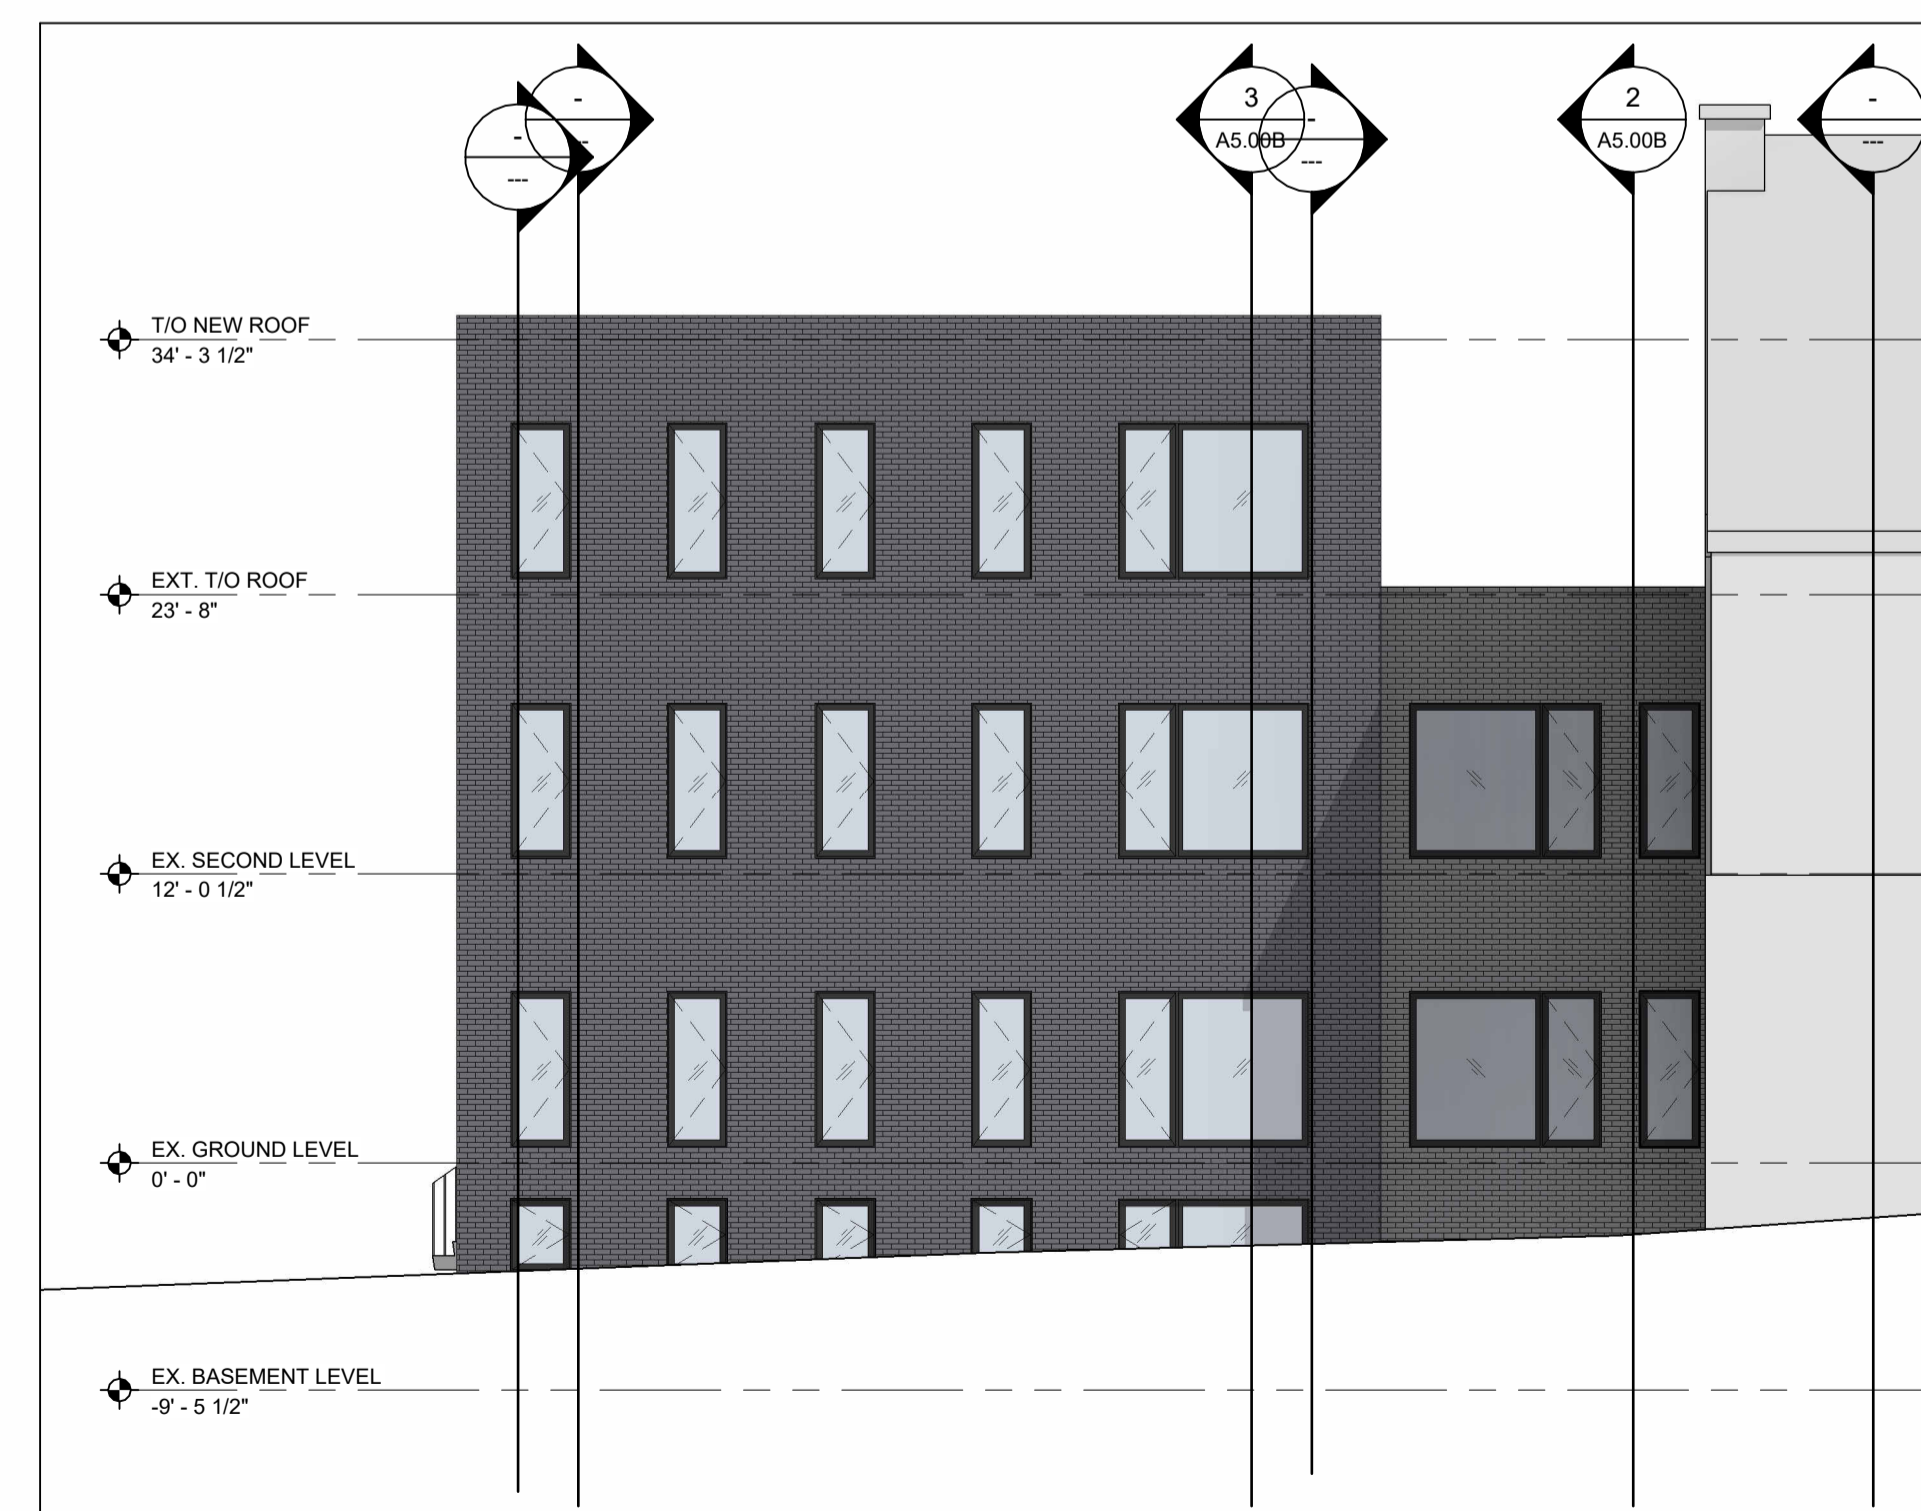

3 SOUTH DESIGN ELEVATION
A4.00B 1/8" = 1'-0"

EXTERIOR FINISHES NOTES

- 1 6" METAL PLANK SIDING
- 2 EXPOSED CONCRETE FOUNDATIONS
- 3 PRE-FINISHED METAL FASCIA
- 4 ASPHALT SHINGLES
- 5 PRE-FINISHED METAL EAVESTROUGH